

Being a part of Farm Lot number 13 in the <sup>Fourth</sup> ~~third~~ Quarter of the third Township in the eighth Range of the United States Military Lands, Cass Township, Muskingum County, Ohio and being further described as follows:

Commencing at a point marked by an existing stone at the South East Corner of the said Farm Lot 13; thence North 83 degrees 47 minutes 00 seconds West 200.10 feet along the South Line of the said Farm Lot number thirteen to a point marked by an iron pin, said point being the place of beginning of this tract; thence continuing along the said South Line of Farm Lot number thirteen North 83 degrees 47 minutes 00 seconds West 459.94 feet to a point marked by an existing iron pin; thence North 08 degrees 56 minutes 01 second West 233.45 feet to a point marked by an iron pin; thence North 72 degrees 45 minutes 08 seconds East 200.00 feet to a point marked by an iron pin; thence North 08 degrees 56 minutes 01 second West 200.00 feet to a point in the center of State Route sixty; passing a point marked by an iron pin at 171.92 feet; thence North 72 degrees 45 minutes 08 seconds East 158.27 feet to a point in the said center of State Route sixty; thence South 17 degrees 20 minutes 07 seconds East 612.10 feet to the place of beginning, passing a point marked by an iron pin at 27.55 feet.

Containing 3.817 more or less, subject to all legal road right-of-ways.

I hereby certify the above description to be correct as prepared by me, this 20th day of July 1981.


**OFFICE COPY  
NOT RECORDBLE**  
W. J. MIEDENBACH  
W. J. MIEDENBACH  
REGISTERED SURVEYOR #5718

DESCRIPTION APPROVED

New Auditor's transfer:

By A. M. [Signature] 11-13-81

J. Dantonio  
890-7-81

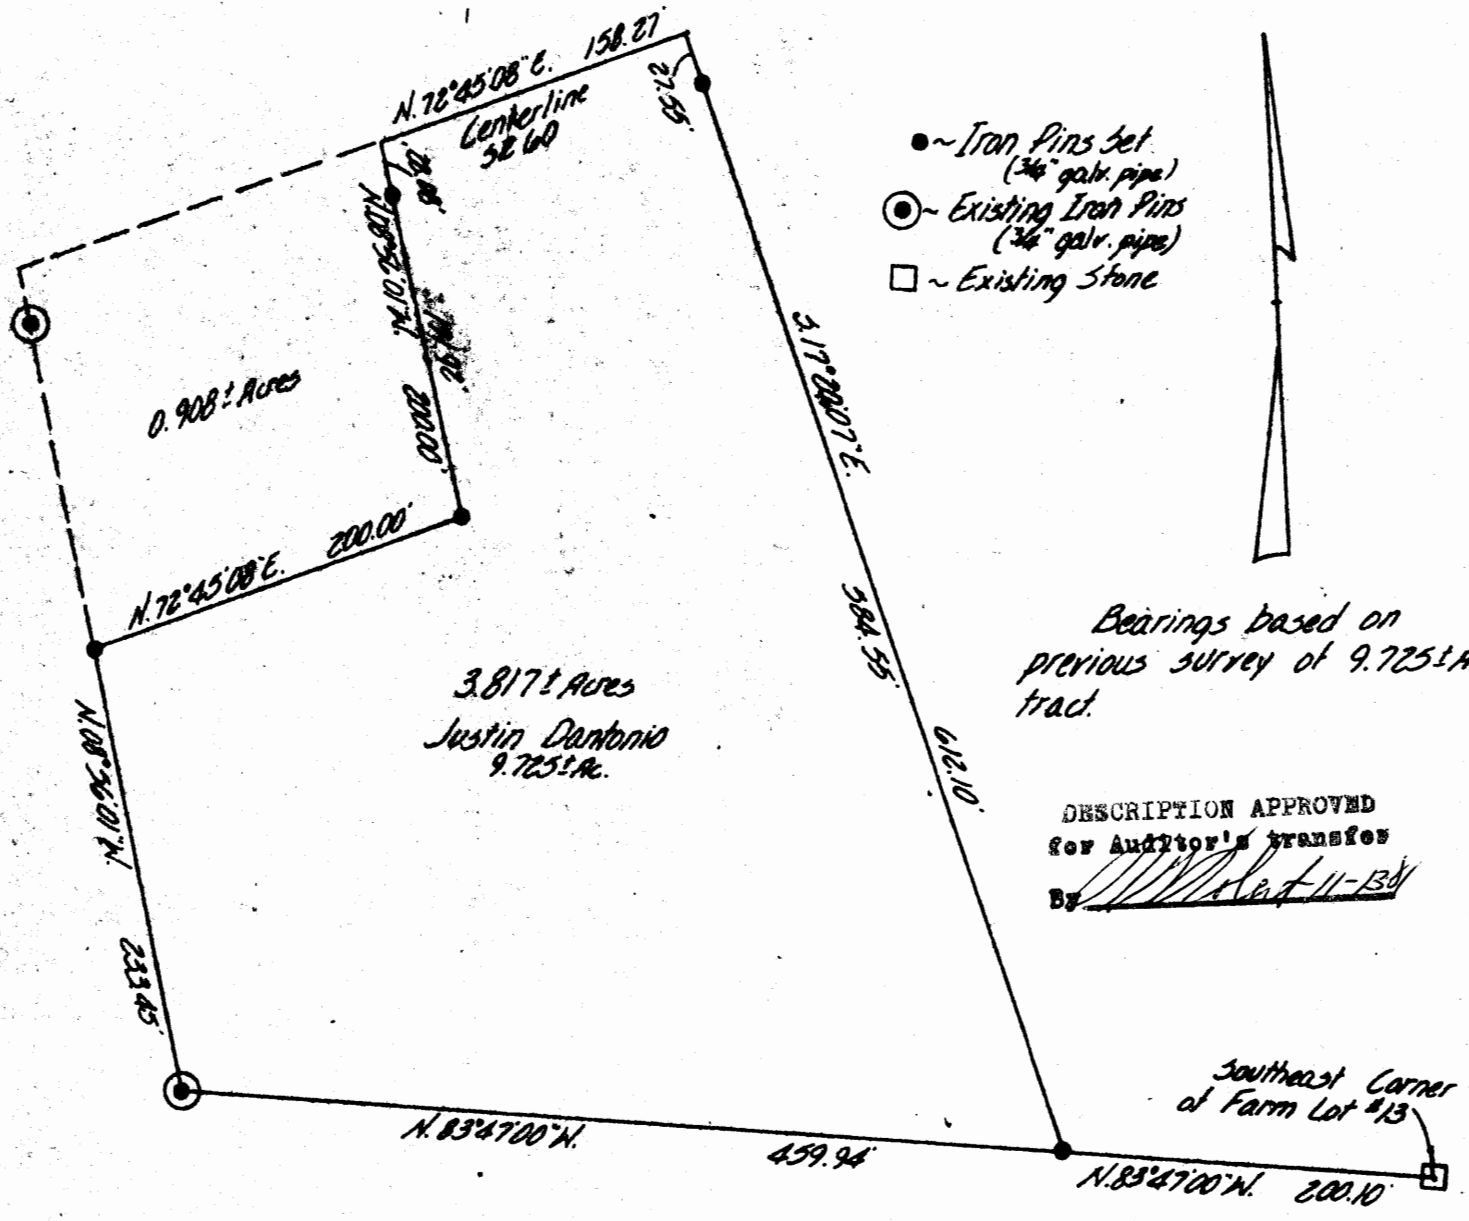

Being a part of Farm Lot number 13 in the <sup>Fourth</sup> ~~third~~ Quarter of the third Township in the eighth Range of the United States Military Lands, Cass Township, Muskingum County, Ohio.

I hereby certify the above plat and survey to be correct as prepared by me, this 20th day of July, 1981.

**OFFICE COPY NOT RECORDABLE**  
W. J. BIRDEN  
REGISTERED SURVEYOR #5718

|   |                        |
|---|------------------------|
| W. J. BIRDEN & ASSOC.<br>Surveying & Mapping<br>1115 1/2 S.W. 1st St., Columbus, Ohio 43201<br>(614) 452-5888 |                        |
| Drawn by: <u>CEB</u>  | Date: 7-17-81          |
| Scale: 1" = 100'  | Checked by: <u>CEB</u> |
|   |                        |