

Survey Split

SITUATED IN
 The State of Ohio, County of Muskingum
 Township of Cass, Lot 24, Qtr. Twp. 4, T3, R8 and being
 part of the lands now owned by Jon M. & Donna McMahon,
 DR 531-319

Approved For Transfer
On-Lot Sewage/O.K.
 Date 12/31/14
ESL
Zanesville-Muskingum Co.
Health Department

REFERENCES
 * As Noted on Plat
 www.muskingumcountyauditor.org
 www.mceo.org
 http://recorder.muskingumcounty.org
 Previous Surveys by:
 Bowman & Assoc.

BASIS OF BEARING
 Bearings are based on State Plane Grid Coordinates,
 NAD83, Ohio South, per GPS Observation.

DESCRIPTION
APPROVED
 By: [Signature]

PARCEL NO.
 Tract 1 - Part of: 10-34-51-23-000 (±3,744 Ac.)
 Tract 2 - Part of: 10-34-51-23-000 (±1,078 Ac.)

APPROVED
MUSKINGUM COUNTY
PLANNING COMMISSION DIRECTOR

LEGEND


- Iron Pin Found
- Pipe Found w/cap
- Z- Property Hook
- ⊙ Iron Pin Set

Date 12/31/14
 Fee Paid

Bradley S. & Mary A. Kaufmann
 DR 1140-77

[Signature]
 Brian Kelly McPeck
 Surveyor No. 8517

Date 12/31/14

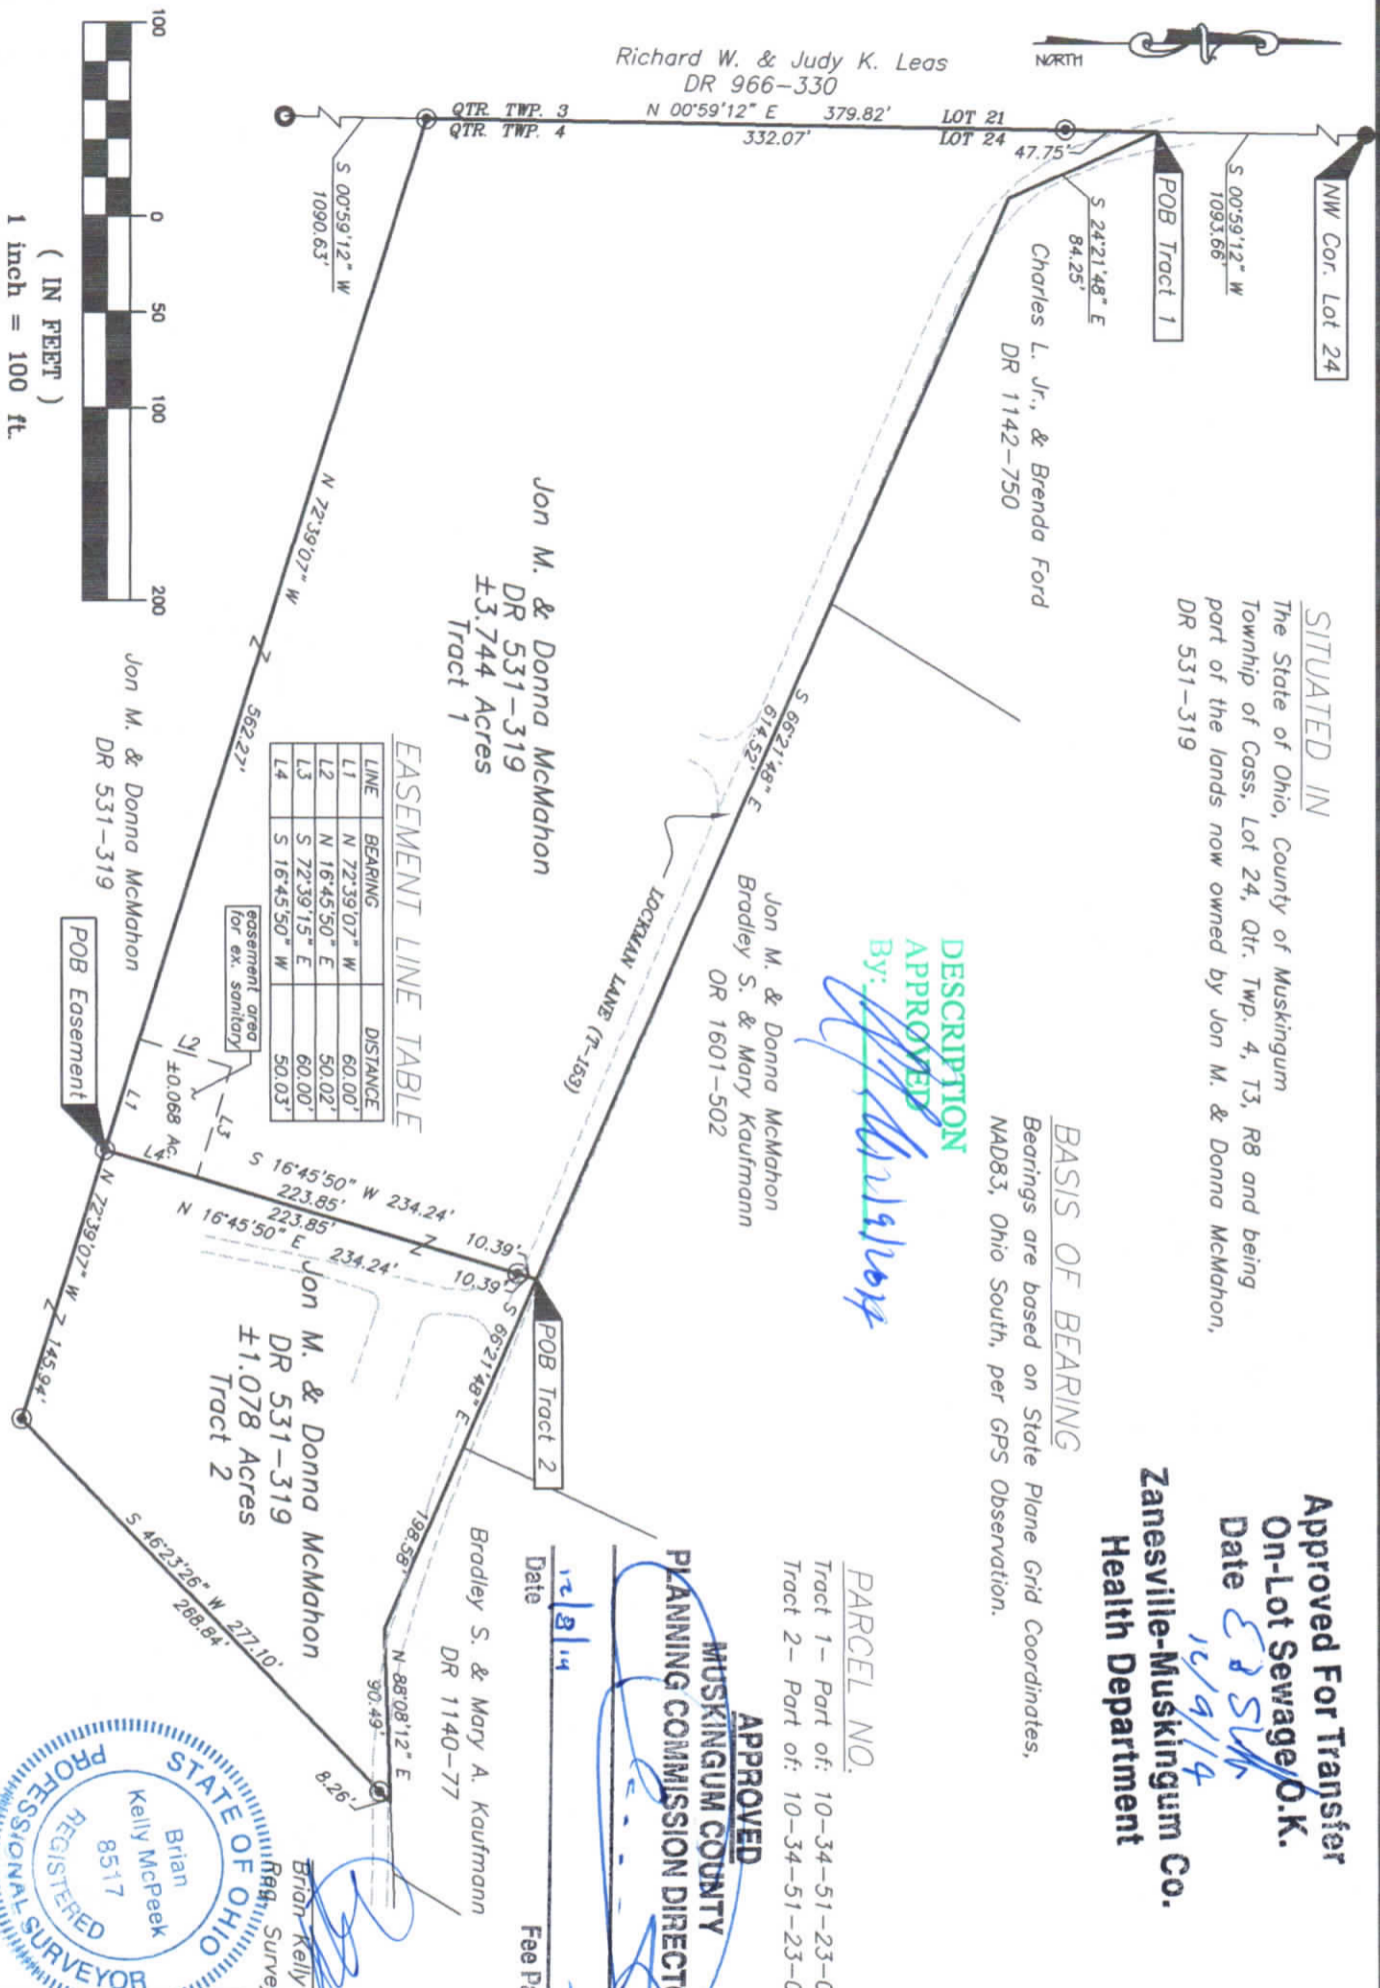

EASEMENT LINE TABLE

LINE	BEARING	DISTANCE
L1	N 72°39'07" W	60.00'
L2	N 16°45'50" E	50.02'
L3	S 72°39'15" W	60.00'
L4	S 16°45'50" W	50.03'

Easement area for ex. sanitary



MCPPEEK LAND SURVEYING
 LLC
 www.mcppeeklandsurveying.com
 email: brian@mcppeeklandsurveying.com
 340 Robin Hood Ln., Zanesville, OH 43701 • 740.704.6073

