


Base of Bearings is Ohio South  
 Nad 83 - State Plane Grid from a U.S.G.S.  
 Monument B-245 N. 763,296.28'  
 E. 2,103,651.32'

- ⊕ Iron pin found
- Iron Pin Set Graves #5792
- Stone Found

Stone Found Jan. 1990.  
 drillhole in stone  
 1.20' below surface  
 South side pavement

Jefferson Twp  
 OPC 497, P. 161.  
 32-80-04-09-000

Map Showing Survey of 4.547 ac.  
 Part of NOR MAR FARMS, LTD  
 O.R. 2643, Pg. 1 Part of Parcel  
 10-34-51-44-000 in LOT 21 of  
 Quarter Twp. 4, Twp. 3, Range 8 U.S.M.L  
 Cass Twp. Muskingum Co., Ohio

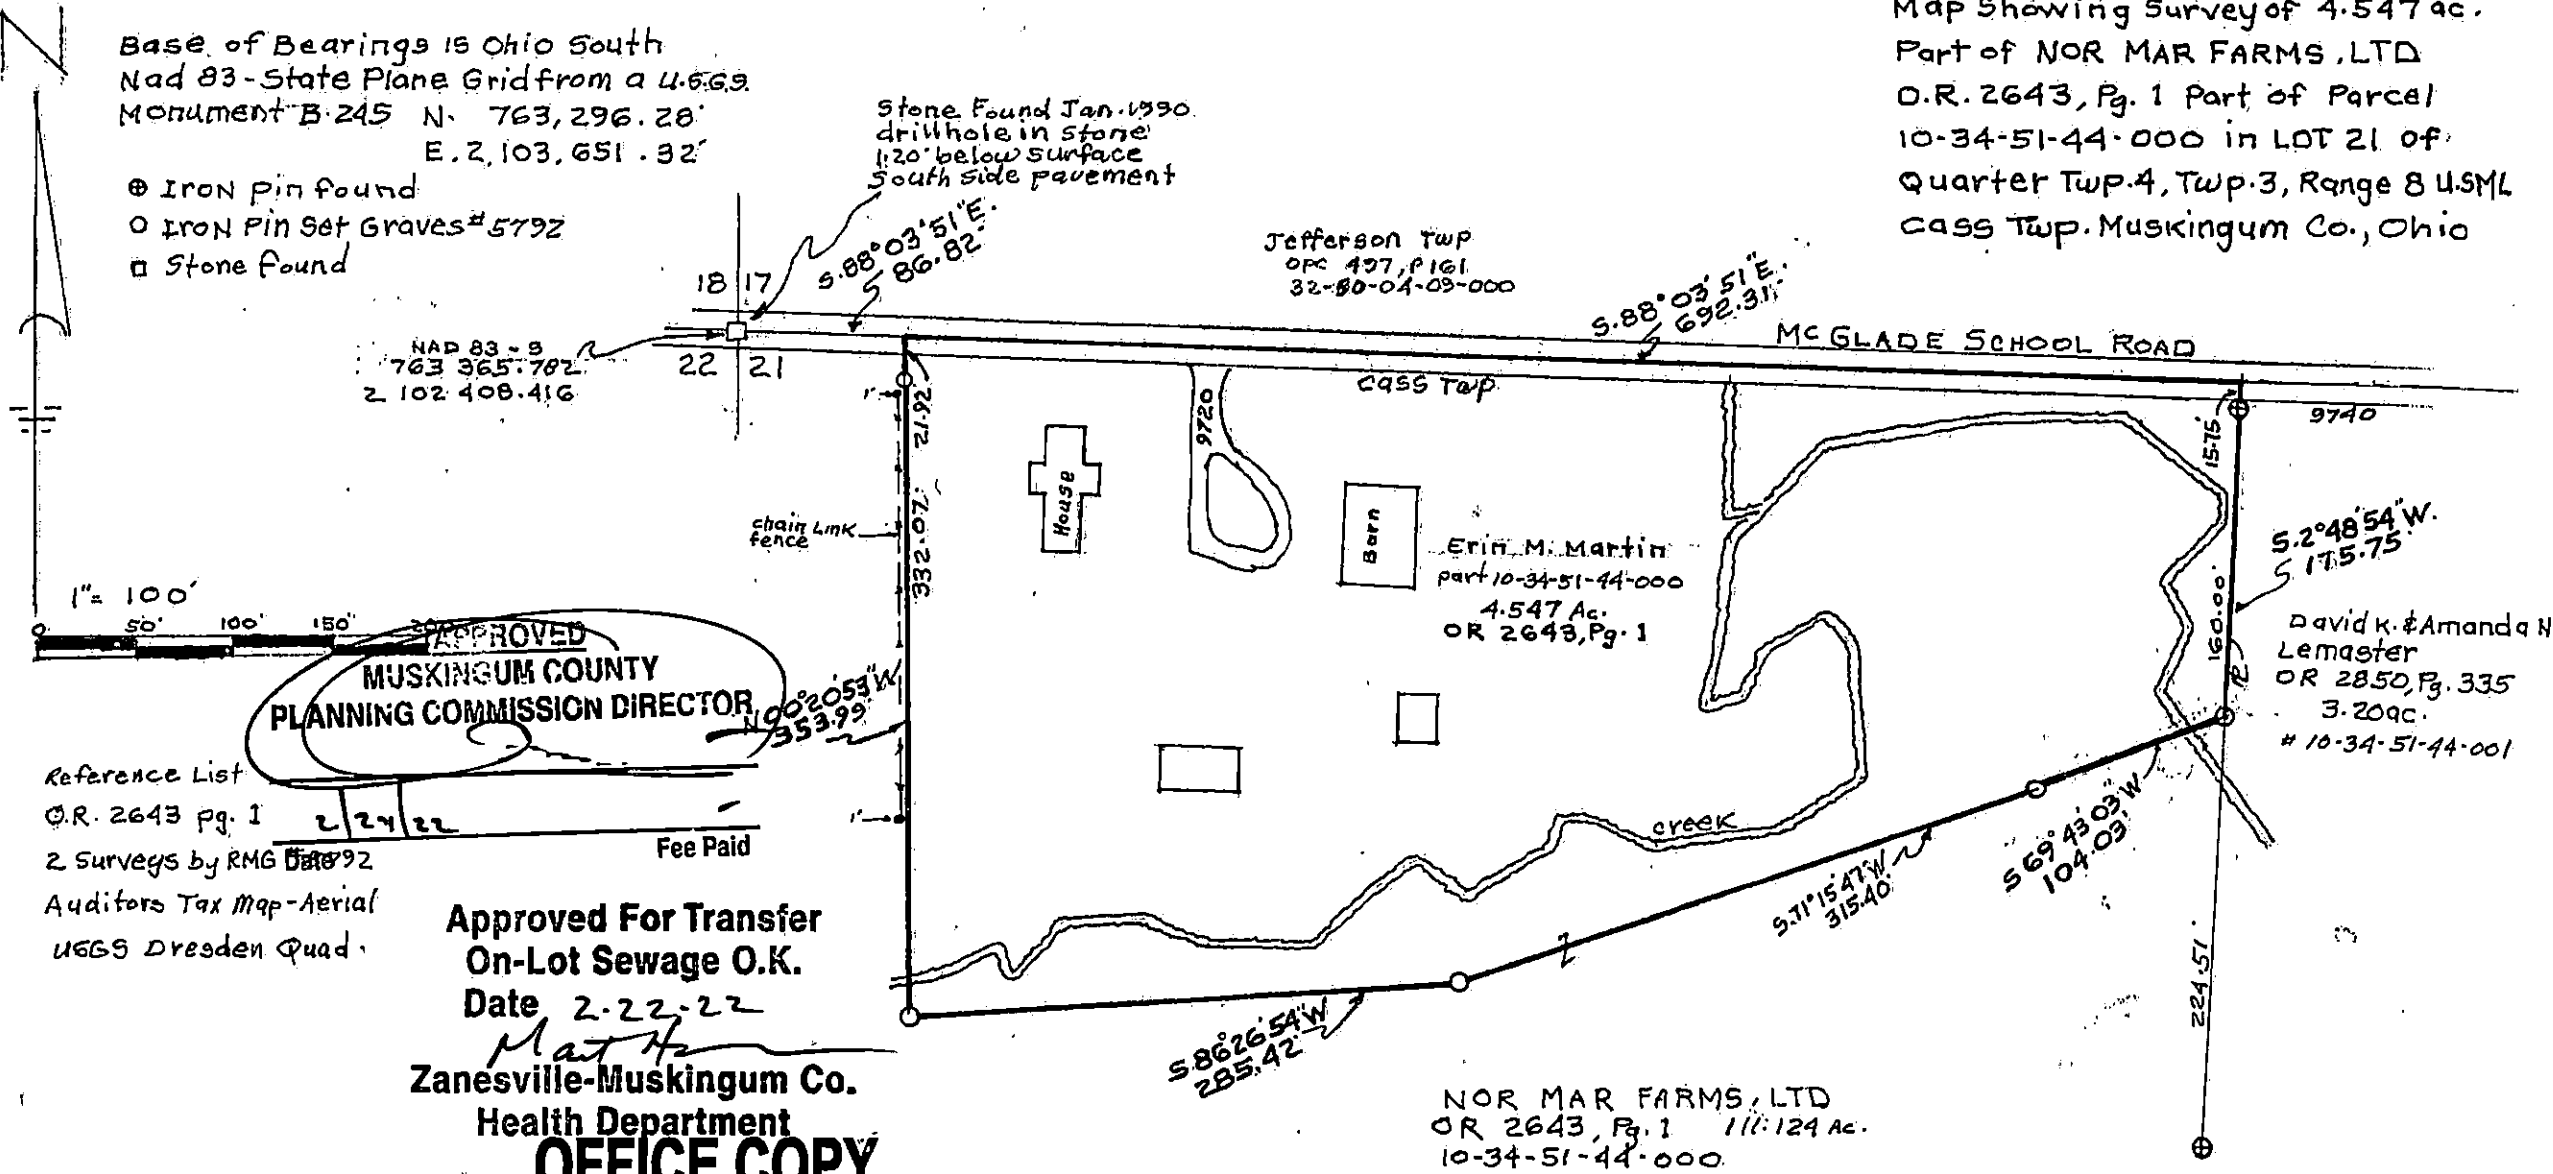


**APPROVED**  
 MUSKINGUM COUNTY  
 PLANNING COMMISSION DIRECTOR

Reference List  
 O.R. 2643 pg. 1  
 2 Surveys by RMG  
 Auditors Tax Map-Aerial  
 UGGS Dresden Quad.

Approved For Transfer  
 On-Lot Sewage O.K.  
 Date 2-22-22  
 Mat H  
 Zanesville-Muskingum Co.  
 Health Department

**OFFICE COPY**  
**NOT RECORDABLE**

Richard Max Graves  
 Registered Surveyor #5792  
 2925 Kenlo Woods Dr.  
 Nashport, Ohio 43830  
 Mar. 25, 2021  
 Phone 740 454 1029

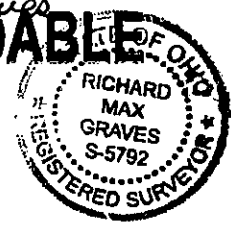

LOT 21 4th. qtr TWP 3, Ra. 8

DESCRIPTION  
 APPROVED  
 By: *[Signature]*