


N  
 Base of Bearings is Grid from  
 NAD 83-South Ohio State Plane Coordinate  
 System using OPUS Corrections  
 gro.factor .99997686

- 5/8" IP set capped Graves #5792
- IP found
- axle found
- Aluminum cap ft.

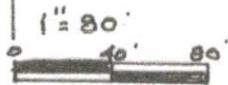

Reference List  
 OR 2326, Pg. 104  
 OR 2326, Pg. 894  
 Plat file 1, Pg. 129A  
 Auditors Aerial  
 USGS Dresden Quad.

Approved For Transfer  
 On Lot Sewage Proposed  
 Date 12.14.23


*Mat*

Zanesville-Muskingum County  
 Health Department

LOT 15  
 QTR. TWP. 4, TWP. 3  
 RANGE 8 4SML

DESCRIPTION  
 APPROVED

By: *DW* 12-18-2023

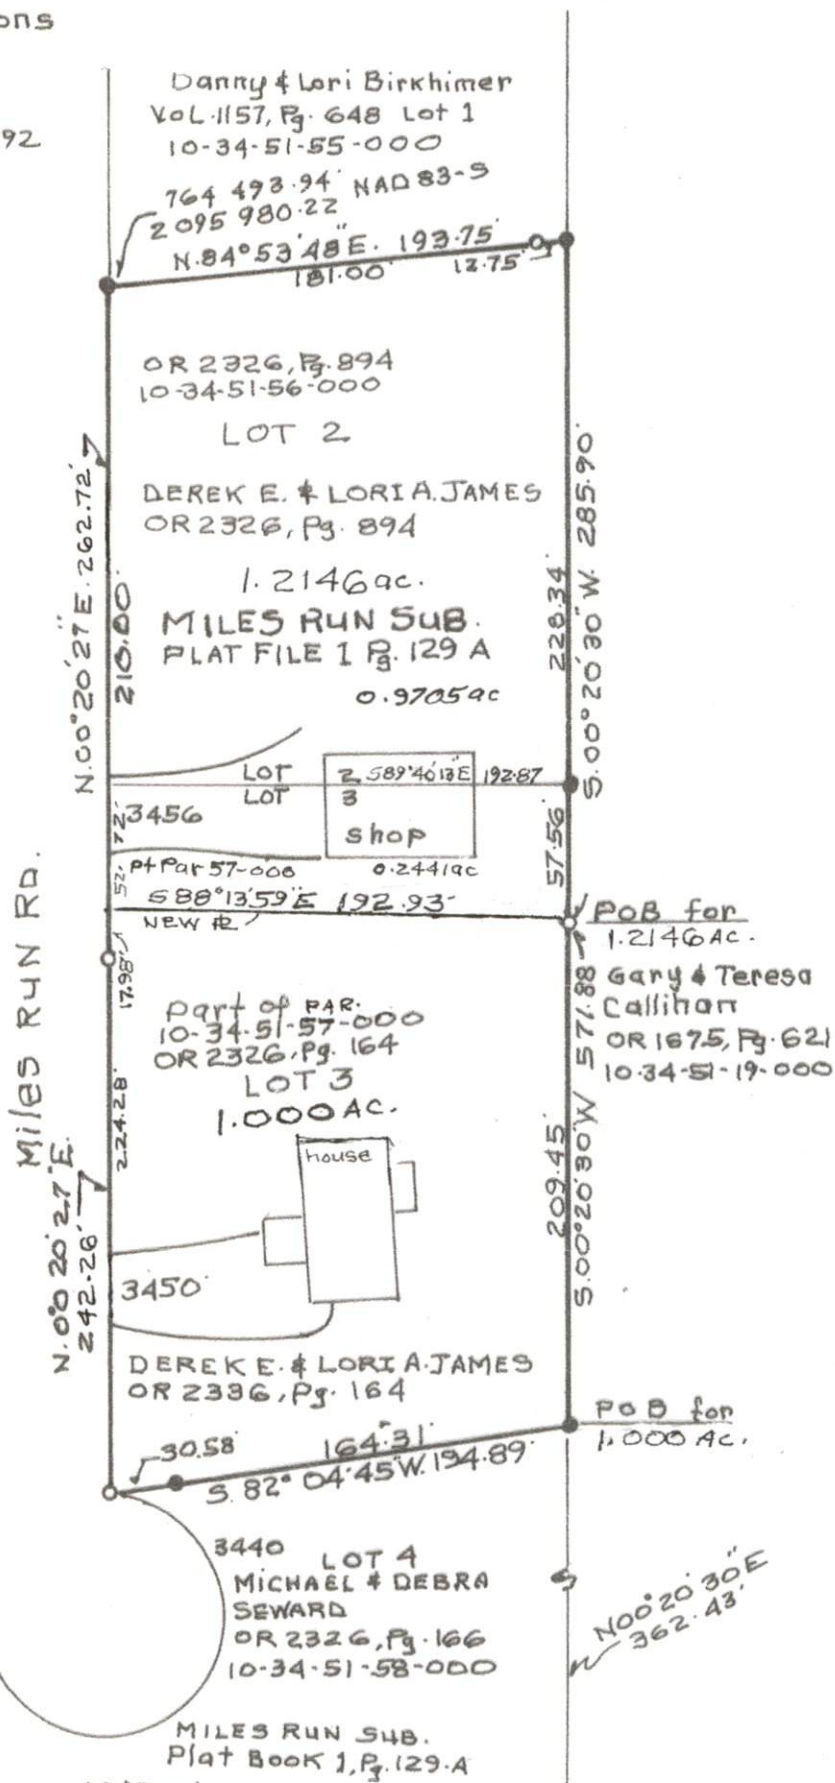

**OFFICE COPY**  
**NOT RECORDED**  
 RICHARD MAX GRAVES  
 REGISTERED SURVEYOR  
 #5792

**APPROVED**  
**MUSKINGUM COUNTY**  
**PLANNING COMMISSION DIRECTOR**

Date: 12/19/23 Fee Paid: \_\_\_\_\_

RICHARD MAX GRAVES  
 REGISTERED SURVEYOR #5792  
 2925 KENLO WOODS DR.  
 NASHPORT, OHIO 43830  
 July 18 2023

SURVEY OF PROPERTY OF DEREK E. & LORIA A. JAMES IN MILES RUN SUB.  
 PLAT FILE 1, Pg. 129A LOT 2 OR 2326, Pg. 894 PARCEL 10-34-51-56-000  
 LOT 3 OR 2326, Pg. 164 PARCEL 10-34-51-57-000 ADDING 0.2441 AC. OF  
 LOT 3 TO LOT 2 MAKING IT 1.2146 AC. LEAVING 1.000 AC. IN LOT 3 WITH  
 THE HOUSE AT 3450 MILES RUN ROAD DRESDEN, OHIO 43821 IN LOT 15 QTR.  
 TWP. 4, TWP. 3, RANGE 8 UNITED STATES MILITARY LANDS CASS TWP.  
 MUSKINGUM COUNTY, OHIO