

L. Peter Dinan & Associates

27 South Sixth Street

P. O. Box 55, Zanesville, Ohio 43701

SURVEYING & MAPPING

Description For Conveyance
 Kenny Denman
 To
 Thomas Kendrick

Situated in the State of Ohio, County of Muskingum, Township of Cass.

Being a part of Lot 14 in Quarter Township 4, Township 3, Range 8, bounded and described as follows:


Commencing at an iron pin at the northeast corner of Lot 1 in Maple-craft Farms No. 2, as recorded in Plat Book 15, Page 23 and 24; thence south 88 degrees 46 minutes 23 seconds east 825 feet to an iron pin and the true place of beginning of the premises herein intended to be described; thence south 88 degrees 46 minutes 23 seconds east 241 feet to a point; thence south 720.23 feet to an iron pin; thence north 72 degrees 16 minutes 09 seconds west 421.50 feet to an iron pin; thence north 15 degrees 03 minutes 03 seconds east 618.23 feet to the true place of beginning, containing four and ninety-eight hundredths (4.98) acres more or less.

This description written from a survey made by L. Peter Dinan, Registered Surveyor #5451, June 13, 1954.

**OFFICE COPY
 NOT RECORDABLE**



MAPLECRAFT FARMS NO. 2
 PLAT BOOK 15 PAGE 23, 24
 X.E. Corner
 LOT 1

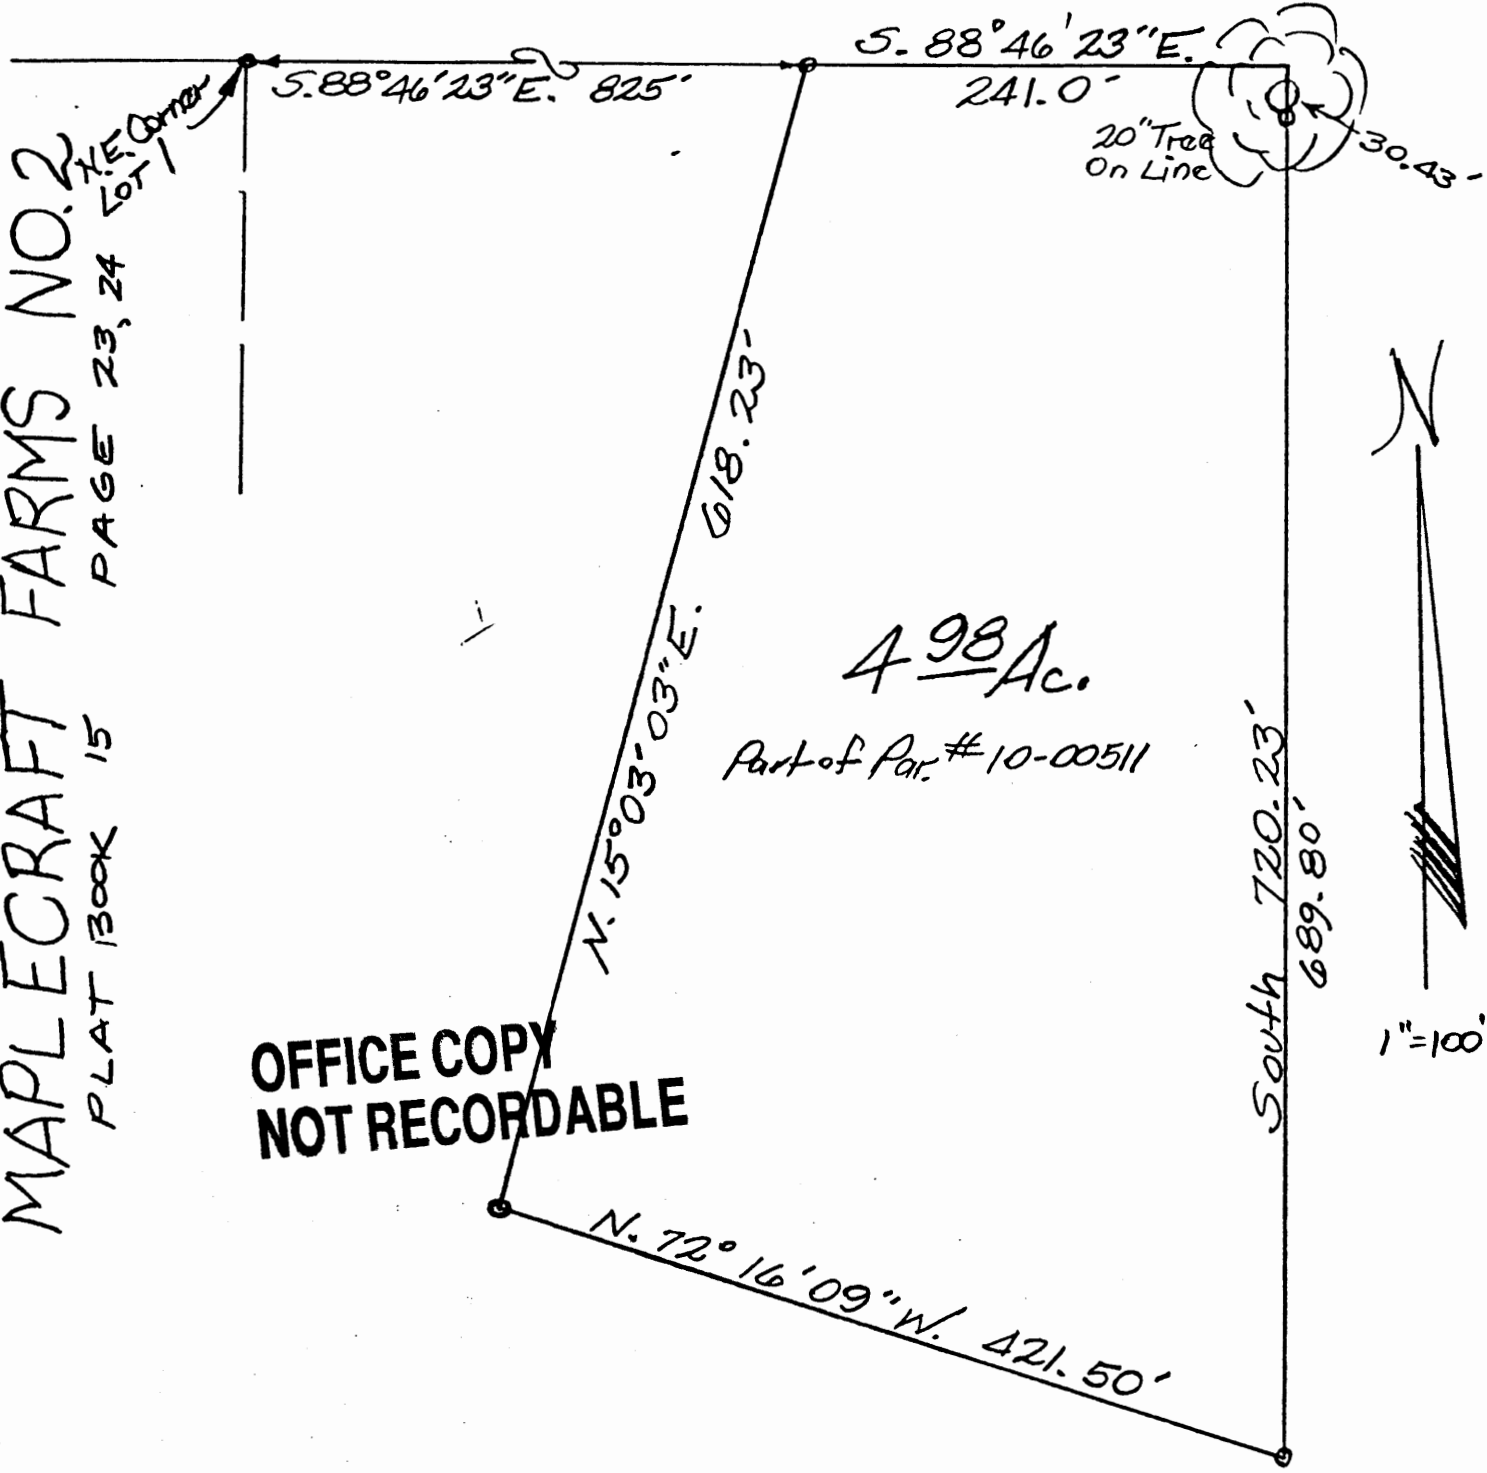

**OFFICE COPY
 NOT RECORDABLE**

PART OF LOT 14
 QTR. TWP. 4, TWP. 3, R. 8
 CASS TOWNSHIP
 MUSKINGUM CO. OHIO

June 13, 1985

OK WAD
 8-5-85