

TO: AUDITOR/ENGINEER
FROM: RON LAISMAR

Phone 453-8448



L. Peter Dinan & Associates

27 South Sixth Street

P. O. Box 55, Zanesville, Ohio 43701

SURVEYING & MAPPING

Kenneth Denman

Situated in the State of Ohio, County of Muskingum, Township of Cass.

Being a part of Lot 15 in Quarter Township 4, Township 3, Range 8
bounded and described as follows:

Beginning at an iron pin found at the northeast corner of Lot 8 in Maple Craft Farms Subdivision No. 2 as recorded in Plat Book 15, Page 23; thence north 82 degrees 18 minutes 51 seconds east 500.25 feet to an iron pin in the center of Old Gate Road on the west line of Maple Craft Farms Subdivision No. 1 as recorded in Plat Book 15, Page 21; thence along the west line of said Subdivision south 564.95 feet to an iron pin found; thence west 466.14 feet to an iron pin found; thence north 12 degrees 06 minutes 26 seconds west 141.19 feet to an iron pin at the southeast corner of Lot 9 in Maple Craft Farms No. 2; thence along the east line of Lots 9 and 8 north 360 feet to the place of beginning, containing six (6) acres more or less.

This description written from a survey made by L. Peter Dinan, Registered Surveyor #5451, November 3, 1986.

**OFFICE COPY
NOT RECORDABLE**


DESCRIPTION APPROVED
FOR AUDITOR'S TRANSFER

BY J. L. Hambl
6-14-91



L. PETER DINAN & ASSOCIATES
 27 SOUTH SIXTH STREET
 ZANESVILLE, OHIO

ADDRESS N/A
 SNR

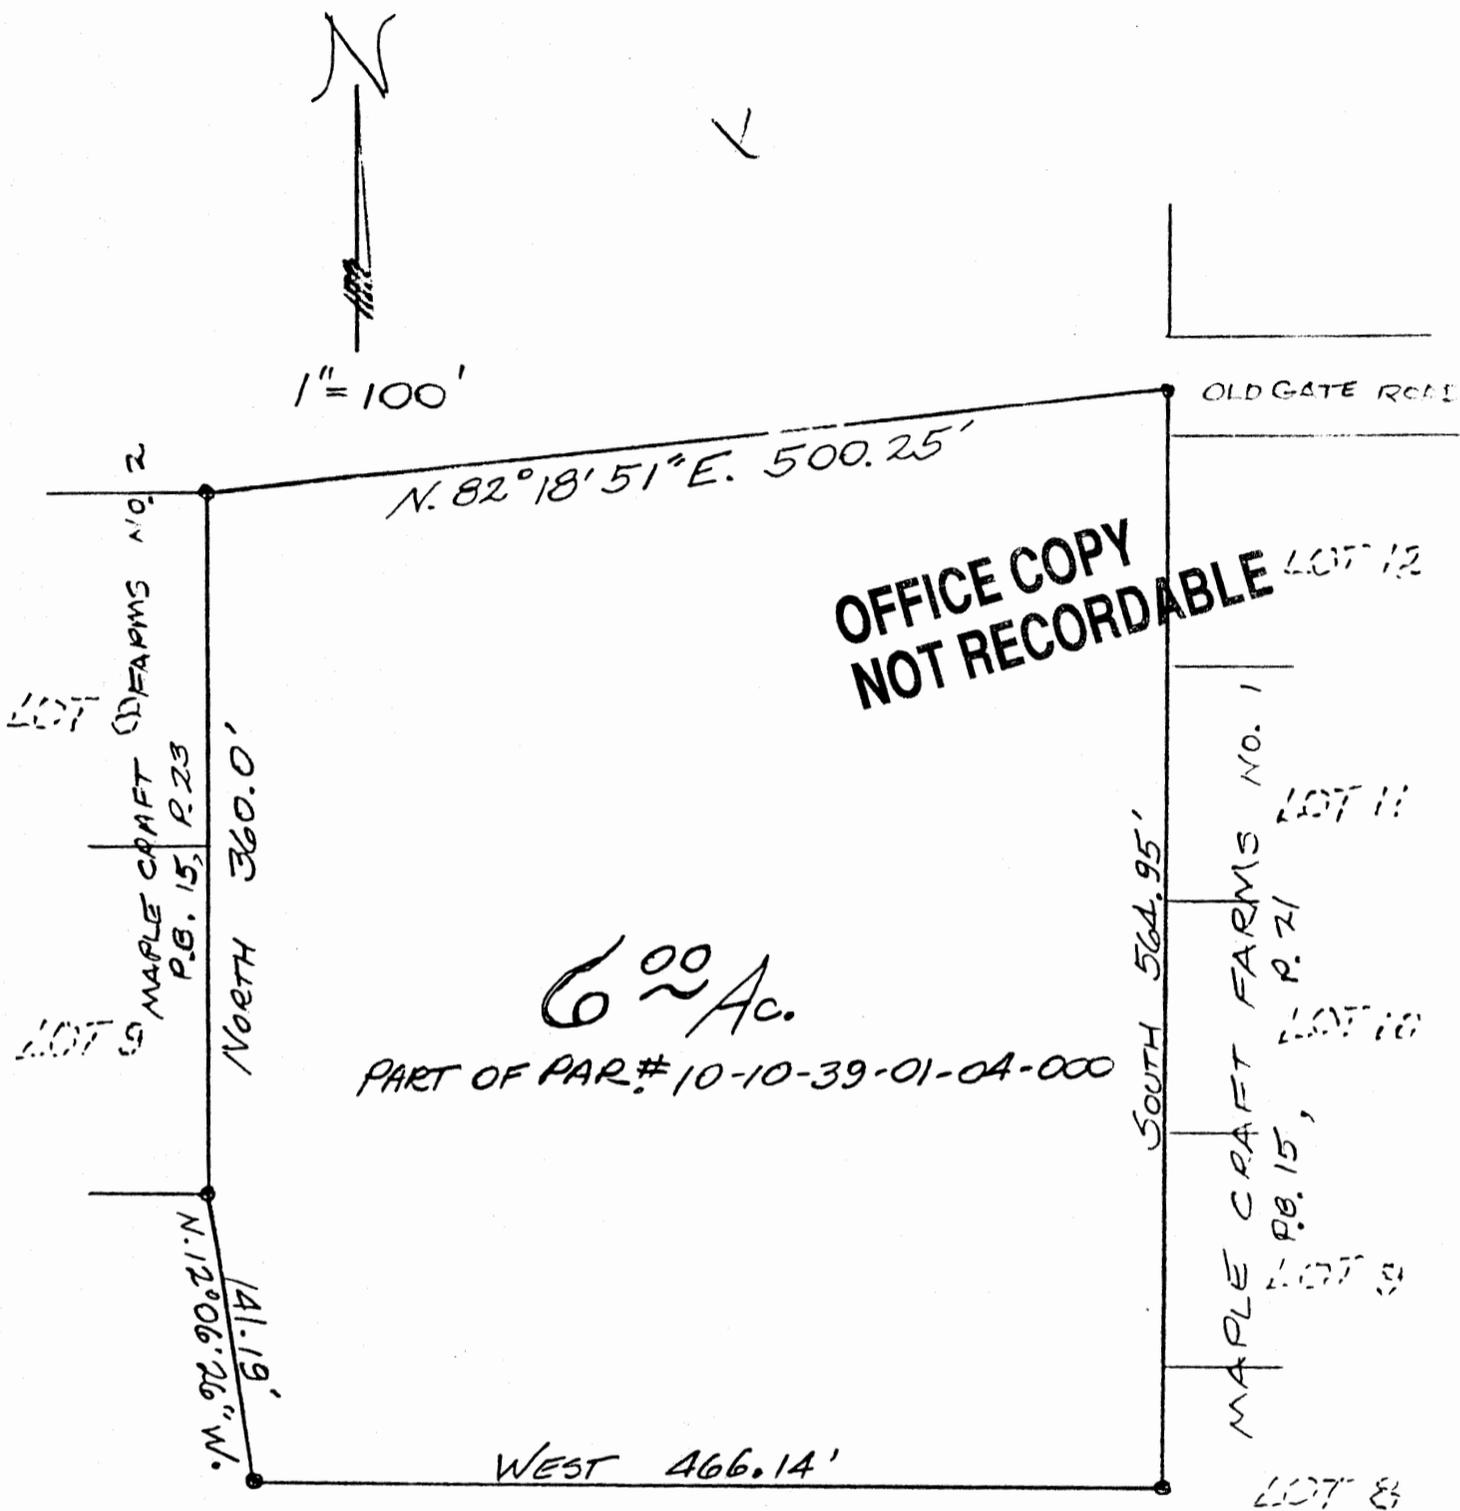

OFFICE COPY
 NOT RECORDABLE

6.00 Ac.

PART OF PAR.# 10-10-39-01-04-000

PART OF LOT NO. 15
 QTR. TWP. 4, TWP. 3, R. 8
 CASS TOWNSHIP
 MUSKINGUM CO. OHIO

Oct. 31, 1996

OFFICE COPY
 NOT RECORDABLE

DESCRIPTION APPROVED
 FOR AUDITOR'S TRANSFER

J. L. Hambl
 6-14-91