


10-39-01-04-008

9759 OLDGATE RD.

Phone 453-8448

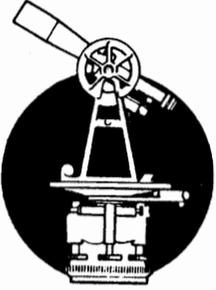

L. Peter Dinan & Associates

27 South Sixth Street

P. O. Box 55, Zanesville, Ohio 43701

SURVEYING & MAPPING

4.00 Acres
Kenneth Denman
Part of Parcel #10-39-01-04-000

Situated in the State of Ohio, County of Muskingum, Township of Cass.

Being a part of Lot 15 in Quarter Township 4, Township 3, Range 8 bounded and described as follows:

Beginning at an iron pin found at the northwest corner of Lot 35 in Maplecraft Farms No. 1 as recorded in Plat Book 15, Page 21; thence north 89 degrees 11 minutes 11 seconds west 50.01 feet to an iron pin; thence north 0.39 feet to a point; thence north 2 degrees 31 minutes 43 seconds east 514.48 feet to an iron pin; thence south 72 degrees 16 minutes 09 seconds east 51.81 feet to an iron pin; thence east 288 feet to an iron pin; thence south 0 degrees 08 minutes 54 seconds west 499.30 feet to an iron pin at the northeast corner of said Lot 35; thence along the north line of said Lot 35 west 308.76 feet to the place of beginning, containing four (4.00) acres more or less.

The above described four acre parcel is subject to an easement 50 feet wide off of the entire west side thereof for an easement of ingress and egress and for the purpose of laying and maintaining utilities.

This description written from a survey made by L. Peter Dinan, Registered Surveyor #5451, July 24, 1992.



**OFFICE COPY
NOT RECORDABLE**

DESCRIPTION APPROVED
FOR AUDITOR'S TRANSFER

BY J. L. Nambel
7-28-92



L. PETER DINAN & ASSOCIATES
 27 SOUTH SIXTH STREET
 ZANESVILLE, OHIO

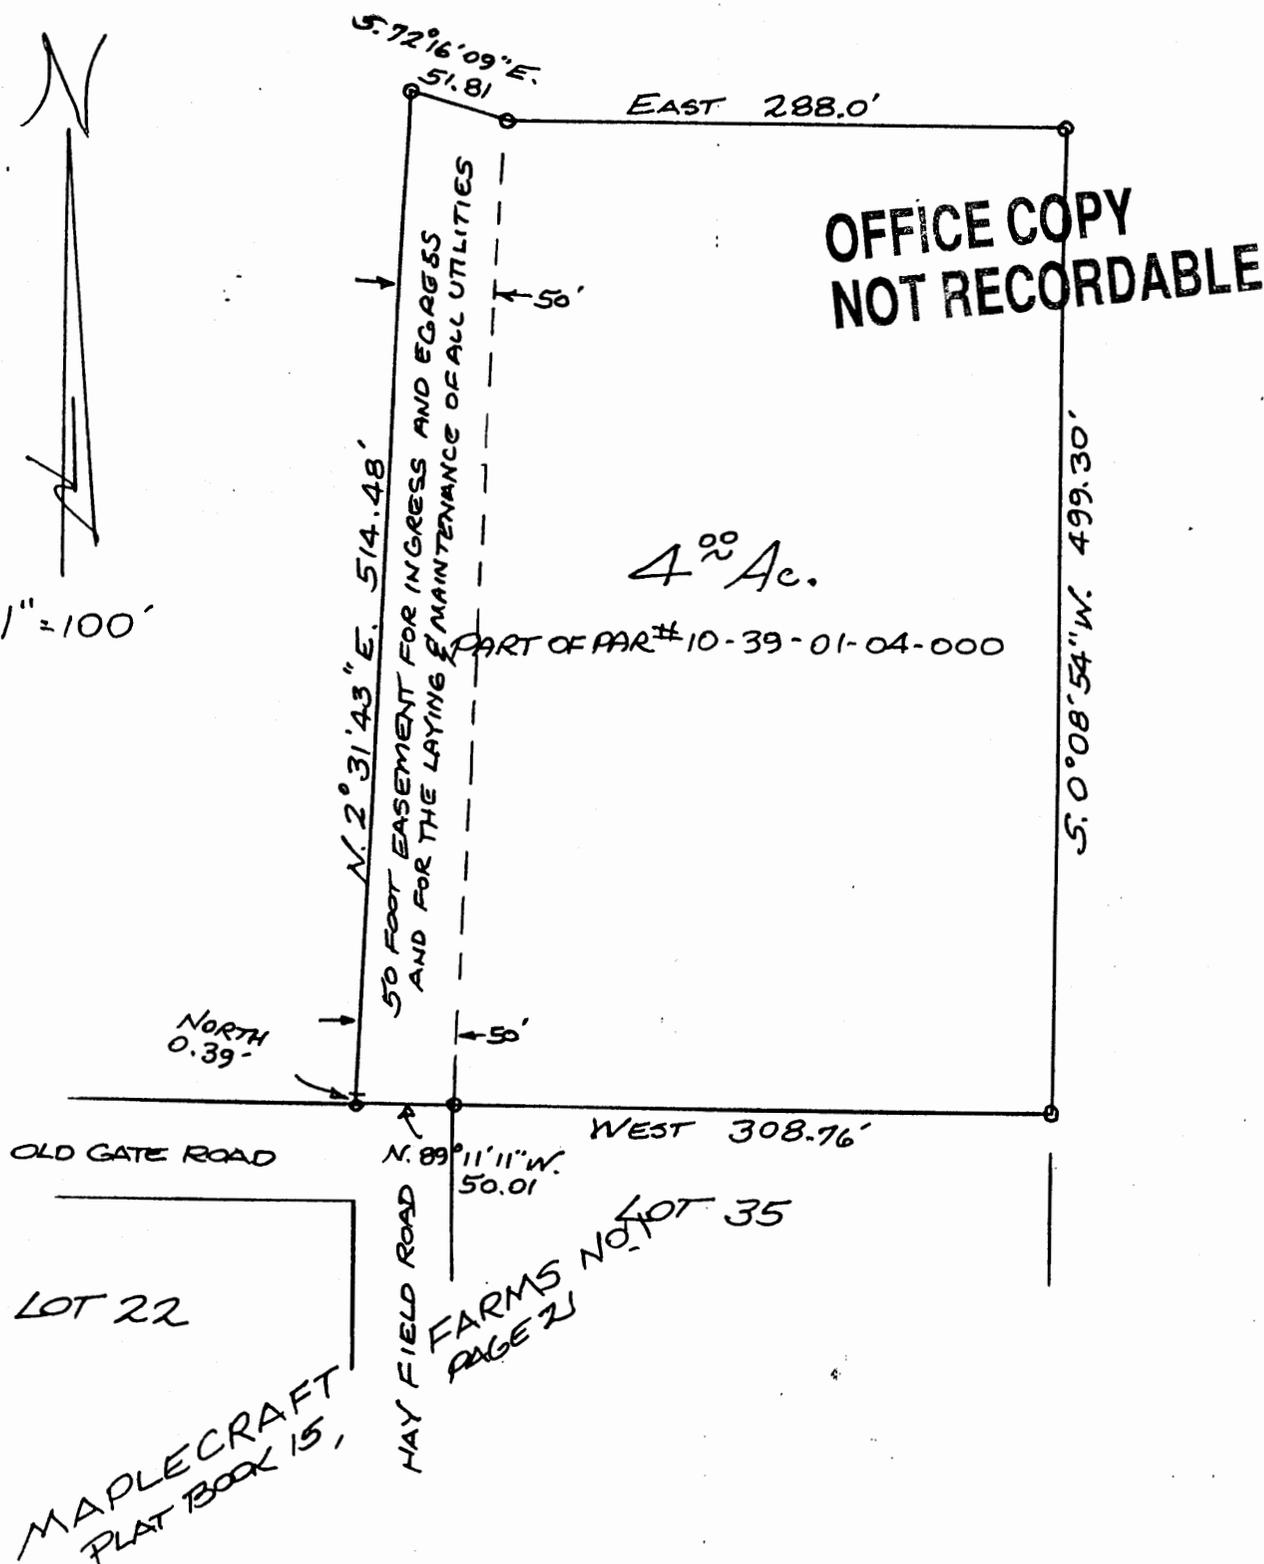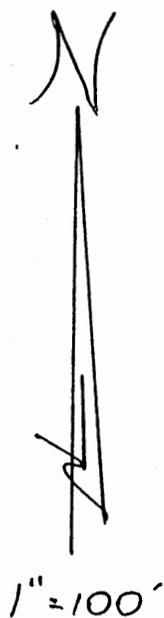

DESCRIPTION APPROVED
 FOR AUDITOR'S TRANSFER

BY J. J. Hambl
 7-28-92

PART OF LOT 15
 QTR. TWP. 4, TWP. 3, R. 8
 CASS TOWNSHIP
 MUSKINGUM CO. OHIO

JULY 21, 1992

Approved for Transfer
 On-lot Sewage

7-24-92

Edgar Shuey
 ZANESVILLE MUSKINGUM COUNTY
 HEALTH DEPARTMENT
 205 NORTH SEVENTH STREET
 ZANESVILLE, OHIO 43701