

ADDRESS N/A
17-01-01-02-020

W. J. Biedenbach & Associates

3120 Lisa Lane
Zanesville, OH 43701

Surveying and Mapping

Telephone (614) 453-4850
Fax (614) 450-1000

ROGER T. AND KAY A. SNIDER
AUDITORS PARCEL NO. 16-17-01-01-02-006 (PART)

BEING A PART OF THE NORTH HALF OF QUARTER TOWNSHIP 1, TOWNSHIP 1, RANGE 9, OF THE UNITED STATES MILITARY LANDS, FALLS TOWNSHIP, MUSKINGUM COUNTY, OHIO AND BEING FURTHER DESCRIBED AS FOLLOWS:

COMMENCING AT AN EXISTING IRON PIN (5/8 INCH REBAR) AT THE NORTHEAST CORNER OF QUARTER TOWNSHIP 1;

THENCE WITH THE NORTH LINE OF THE SAID QUARTER TOWNSHIP 1 AND THE NORTH LINE OF A TRACT CONVEYED TO ROGER T. AND KAY A. SNIDER BY DEED RECORDED IN VOLUME 1134, PAGE 474 OF THE MUSKINGUM COUNTY DEED RECORDS, NORTH 87 DEGREES 18 MINUTES 04 SECONDS WEST 1,819.77 FEET TO A POINT, SAID POINT BEING THE **PLACE OF BEGINNING** OF THE TRACT HEREIN INTENDED TO BE DESCRIBED;

THENCE LEAVING THE SAID NORTH LINE SOUTH 44 DEGREES 46 MINUTES 07 SECONDS EAST 508.84 FEET TO AN IRON PIN SET, SAID IRON PIN BEING IN THE WEST RIGHT OF WAY OF WATERSHED WAY;

THENCE WITH SAID RIGHT OF WAY WITH A CURVE TO THE LEFT HAVING A RADIUS OF 500.00 FEET (CHORD BEARING SOUTH 47 DEGREES 42 MINUTES 06 SECONDS WEST 81.97 FEET) AN ARC DISTANCE OF 82.06 FEET TO AN IRON PIN SET;

THENCE WITH SAID RIGHT OF WAY SOUTH 43 DEGREES 00 MINUTES 00 SECONDS WEST 202.93 FEET TO AN IRON PIN SET;

THENCE LEAVING SAID RIGHT OF WAY NORTH 32 DEGREES 36 MINUTES 22 SECONDS WEST 190.77 FEET TO A POINT;

THENCE NORTH 47 DEGREES 00 MINUTES 00 SECONDS WEST 389.06 FEET TO A POINT;

THENCE NORTH 02 DEGREES 41 MINUTES 56 SECONDS EAST 149.38 FEET TO A POINT;

THENCE SOUTH 87 DEGREES 18 MINUTES 04 SECONDS EAST 221.23 FEET TO THE **PLACE OF BEGINNING**.

CONTAINING 3.544 MORE OR LESS ACRES, SUBJECT TO ALL APPLICABLE EASEMENTS.

ALL IRON PINS SET ARE 5/8 INCH X 30 INCH REBAR WITH PLASTIC IDENTIFICATION CAPS (BIEDENBACH PS5718-PS6923).

BEARINGS ARE BASED ON DEERWOODS SUBDIVISION AS RECORDED IN PLAT FILE 01 PAGE 123-123B OF THE MUSKINGUM COUNTY PLAT RECORDS.

I HEREBY CERTIFY TO THE BEST OF MY KNOWLEDGE AND BELIEF THE SURVEY AND DESCRIPTION TO BE CORRECTLY PREPARED BY ME, THIS 11th DAY OF OCTOBER 2000.

W. J. BIEDENBACH
REGISTERED SURVEYOR 5718


DESCRIPTION APPROVED
FOR AUDITOR'S TRANSFER
BY *[Signature]*

10-13-2000

SURVEY FOR ROGER SNIDER

AUDITORS PARCEL NUMBER
16-17-01-01-02-006 (PART)

BEING A PART OF THE NORTH HALF OF QUARTER TOWNSHIP 1,
TOWNSHIP 1, RANGE 9, OF THE UNITED STATES MILITARY LANDS,
FALLS TOWNSHIP, MUSKINGUM COUNTY, OHIO.

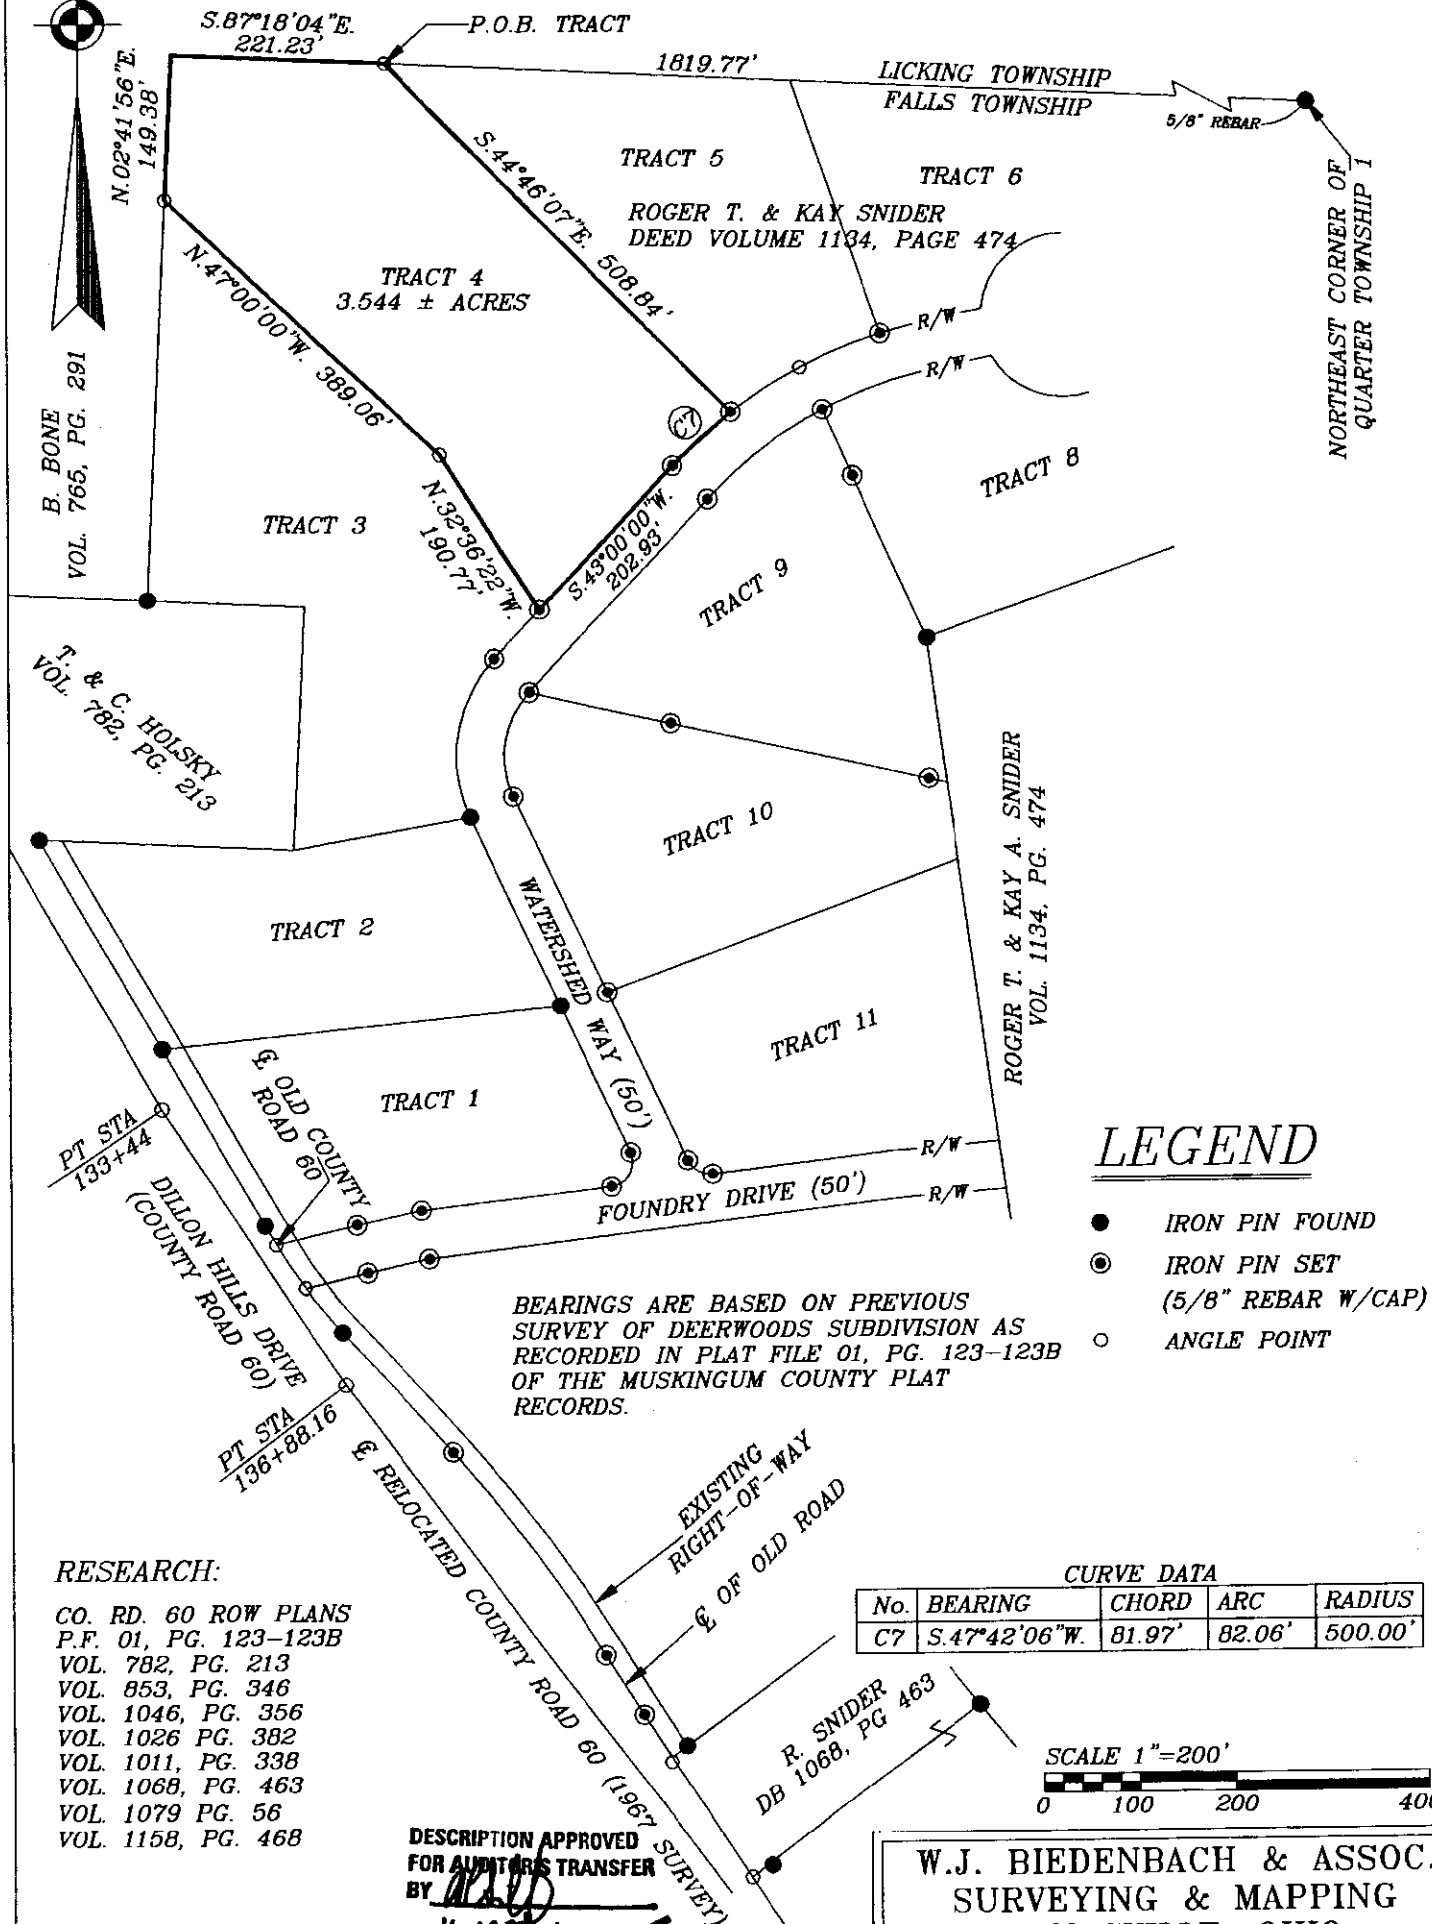

W.J. BIEDENBACH & ASSOC.
SURVEYING & MAPPING
ZANESVILLE, OHIO
(740) 453-4850

DRAWN BY:
JJB

DATE:
08-29-00

SCALE:
1"=200'

CHECKED BY:
WJB

JOB NO:
4128

DRAWING NO:
D:\4128\4128_04