

W. J. Biedenbach & Associates

3120 Lisa Lane
Zanesville, OH 43701

Surveying and Mapping

Telephone (614) 453-4850
Fax (614) 450-1000

ROGER T. AND KAY A. SNIDER
AUDITORS PARCEL NO. 16-17-01-01-02-006 (PART)

BEING A PART OF THE NORTH HALF OF QUARTER TOWNSHIP 1, TOWNSHIP 1, RANGE 9, OF THE UNITED STATES MILITARY LANDS, FALLS TOWNSHIP, MUSKINGUM COUNTY, OHIO AND BEING FURTHER DESCRIBED AS FOLLOWS:

COMMENCING AT AN EXISTING IRON PIN (5/8 INCH REBAR) AT THE NORTHEAST CORNER OF QUARTER TOWNSHIP 1;

THENCE WITH THE NORTH LINE OF THE SAID QUARTER TOWNSHIP 1 AND THE NORTH LINE OF A TRACT CONVEYED TO ROGER T. AND KAY A. SNIDER BY DEED RECORDED IN VOLUME 1134, PAGE 474 OF THE MUSKINGUM COUNTY DEED RECORDS, NORTH 87 DEGREES 18 MINUTES 04 SECONDS WEST 819.81 FEET TO AN IRON PIN SET, SAID IRON PIN BEING THE **PLACE OF BEGINNING** OF THE TRACT HEREIN INTENDED TO BE DESCRIBED;

THENCE LEAVING THE SAID NORTH LINE SOUTH 52 DEGREES 11 MINUTES 49 SECONDS WEST 281.13 FEET TO AN EXISTING IRON PIN, SAID IRON PIN BEING IN THE NORTH RIGHT OF WAY OF WATERSHED WAY, PASSING AN IRON PIN SET AT 206.38 FEET;

THENCE WITH SAID RIGHT OF WAY WITH A CURVE TO THE LEFT HAVING A RADIUS OF 85.00 FEET (CHORD BEARING SOUTH 77 DEGREES 02 MINUTES 41 SECONDS WEST 161.62 FEET) AN ARC DISTANCE OF 213.45 FEET TO AN IRON PIN SET;

THENCE WITH SAID RIGHT OF WAY SOUTH 78 DEGREES 00 MINUTES 00 SECOND WEST 61.11 FEET TO AN IRON PIN SET;

THENCE WITH SAID RIGHT OF WAY WITH A CURVE TO THE LEFT HAVING A RADIUS OF 500.00 FEET (CHORD BEARING SOUTH 75 DEGREES 18 MINUTES 22 SECONDS WEST 47.00 FEET) AN ARC DISTANCE OF 47.02 FEET TO AN IRON PIN SET;

THENCE LEAVING SAID RIGHT OF NORTH 19 DEGREES 28 MINUTES 57 SECONDS WEST 276.20 FEET TO AN IRON PIN SET, PASSING AN IRON PIN SET AT 100.00 FEET;

THENCE SOUTH 87 DEGREES 18 MINUTES 04 SECONDS EAST 577.63 FEET TO THE **PLACE OF BEGINNING**.

CONTAINING 1.898 MORE OR LESS ACRES, SUBJECT TO ALL APPLICABLE EASEMENTS.

ALL IRON PINS SET ARE 5/8 INCH X 30 INCH REBAR WITH PLASTIC IDENTIFICATION CAPS (BIEDENBACH PS5718-PS6923).

BEARINGS ARE BASED ON DEERWOODS SUBDIVISION AS RECORDED IN PLAT FILE 01 PAGE 123-123B OF THE MUSKINGUM COUNTY PLAT RECORDS.

I HEREBY CERTIFY TO THE BEST OF MY KNOWLEDGE AND BELIEF THE SURVEY AND DESCRIPTION TO BE CORRECTLY PREPARED BY ME, THIS 11th DAY OF OCTOBER 2000.

W. J. BIEDENBACH
REGISTERED SURVEYOR 5718


DESCRIPTION APPROVED
FOR AUDITOR'S TRANSFER
BY *[Signature]*

10-13-2000

SURVEY FOR ROGER SNIDER

AUDITORS PARCEL NUMBER
16-17-01-01-02-006 (PART)

BEING A PART OF THE NORTH HALF OF QUARTER TOWNSHIP 1,
TOWNSHIP 1, RANGE 9, OF THE UNITED STATES MILITARY LANDS,
FALLS TOWNSHIP, MUSKINGUM COUNTY, OHIO.

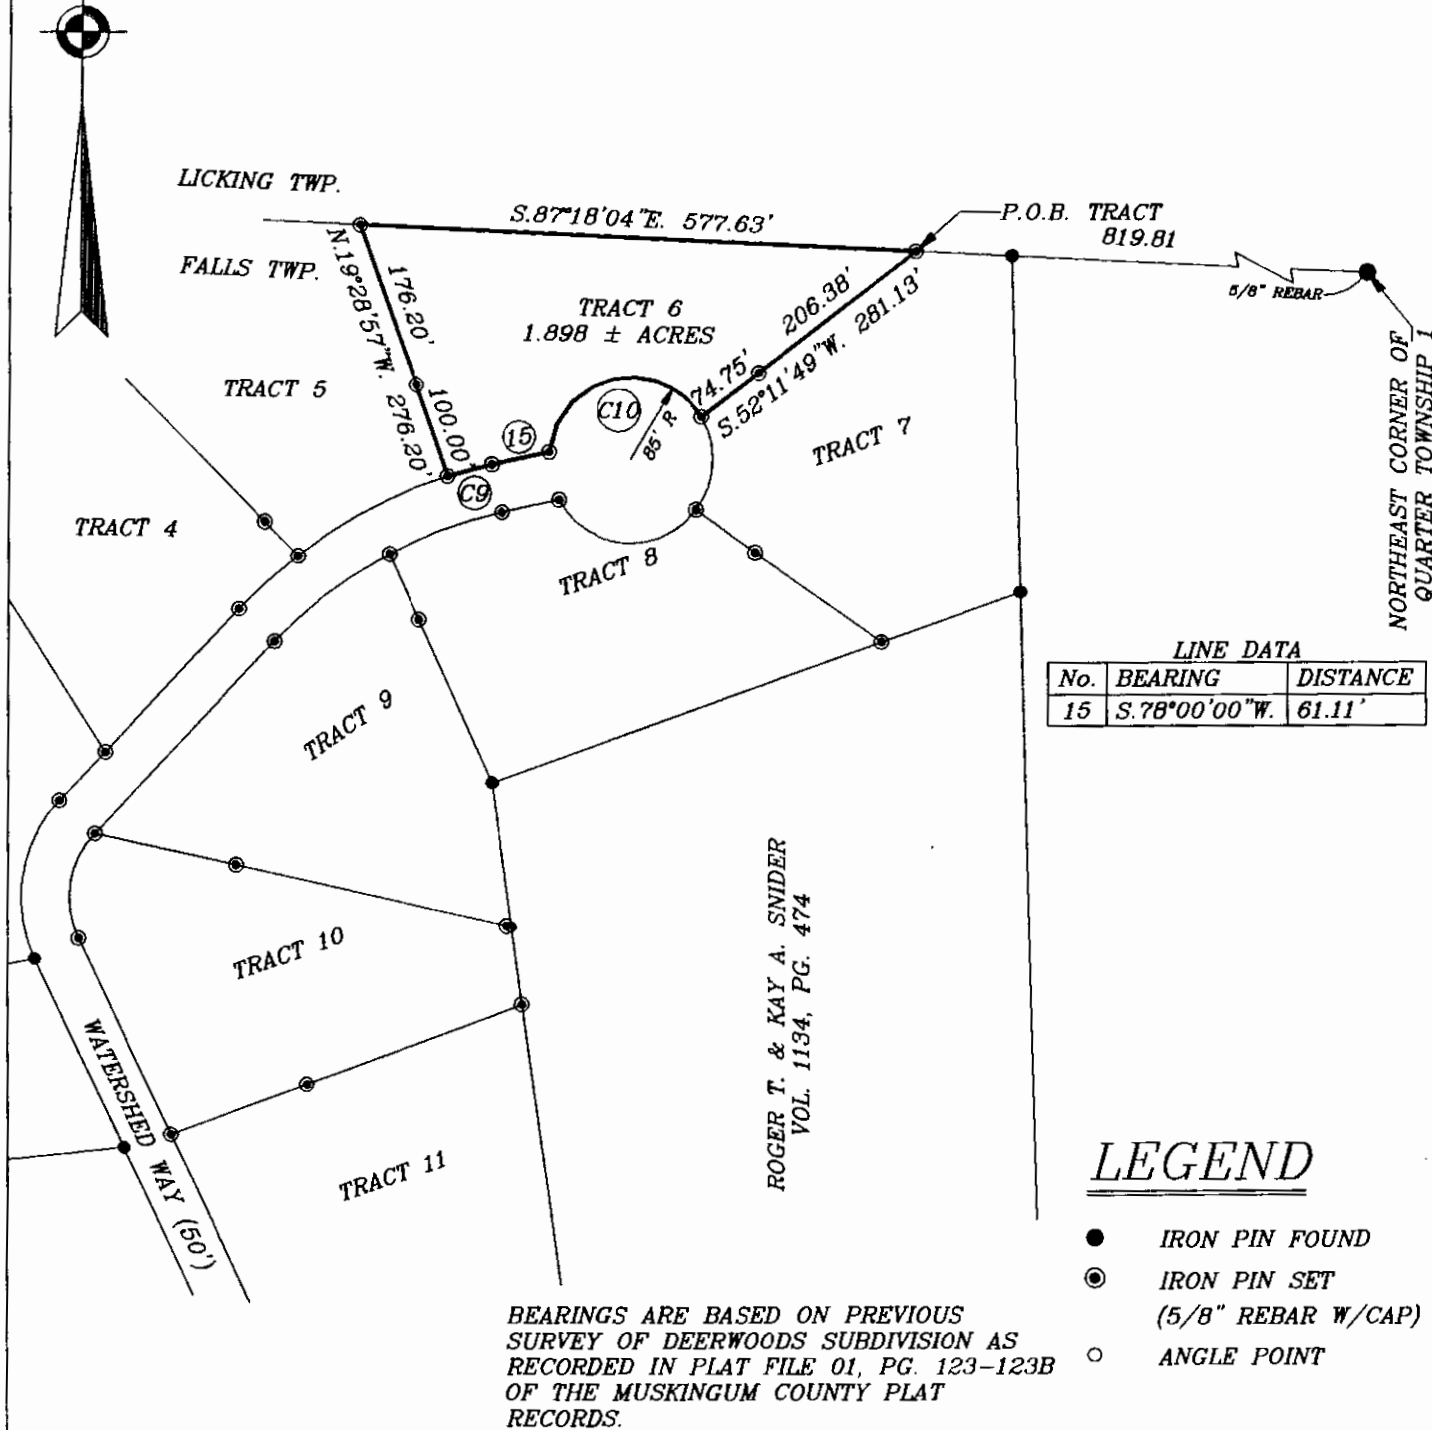

No.	BEARING	DISTANCE
15	S.78°00'00"W.	61.11'

LEGEND

- IRON PIN FOUND
- ⊙ IRON PIN SET
(5/8" REBAR W/CAP)
- ANGLE POINT

BEARINGS ARE BASED ON PREVIOUS
SURVEY OF DEERWOODS SUBDIVISION AS
RECORDED IN PLAT FILE 01, PG. 123-123B
OF THE MUSKINGUM COUNTY PLAT
RECORDS.

DESCRIPTION APPROVED
FOR AUDITORS TRANSFER
BY *[Signature]*

10-13-2008

CURVE DATA

No.	BEARING	CHORD	ARC	RADIUS
C9	S.75°18'22"W.	47.00'	47.02'	500.00'
C10	S.77°02'41"W.	161.62'	213.45'	85.00'

SCALE 1"=200'
0 100 200 400

RESEARCH:

CO. RD. 60 ROW PLANS
P.F. 01, PG. 123-123B
VOL. 782, PG. 213
VOL. 853, PG. 346
VOL. 1046, PG. 356
VOL. 1026 PG. 382
VOL. 1011, PG. 338
VOL. 1068, PG. 463
VOL. 1079 PG. 56
VOL. 1158, PG. 468

I HEREBY CERTIFY TO THE BEST OF MY
KNOWLEDGE AND BELIEF THAT ABOVE PLAT AND
SURVEY TO BE CORRECT AS PREPARED BY ME,
THIS 26th DAY OF OCTOBER, 2000.

W.J. BIEDENBACH
REGISTERED SURVEYOR #5718

W.J. BIEDENBACH & ASSOC.
SURVEYING & MAPPING
ZANESVILLE, OHIO
(740) 453-4850

DRAWN BY: JJB	DATE: 08-30-00
SCALE: 1"=200'	CHECKED BY: WJB
JOB NO: 4128	DRAWING NO: D:\4128\4128_06

OFFICE COPY
NOT RECORDABLE