

Phone and Fax: 740-453-8448

L. Peter Dinan & Associates

27 South Sixth Street

P.O. Box 55, Zanesville, Ohio 43702-0055

SURVEYING & MAPPING

Description of 1.28 Acres
Connie Holsky
Part of Parcel #16-17-01-01-04-000


Situated in the State of Ohio, County of Muskingum,
Township of Falls.

Being a part of the North Half of Quarter Township
1, Range 9, Township 1 bounded and described as follows:

Commencing at an iron pin at the northeast corner of the aforesaid Quarter Township 1 and also being the southeast corner of Licking Township; thence along the north line of said Quarter Township 1, the north line of Falls Township and the south line of Licking Township north 85 degrees 01 minutes 15 seconds west 2035 feet to an iron pin; thence south 4 degrees 58 minutes 45 seconds west 562.43 feet to an iron pin and the true place of beginning of the premises herein intended to be described; thence south 85 degrees 01 minutes 15 seconds east 162.50 feet to an iron pin; thence south 4 degrees 58 minutes 45 seconds west 147.27 feet to an iron pin; thence north 85 degrees 01 minutes 15 seconds west 331.59 feet to an iron pin in the center of Old Location of County Road #60 (Dillon Hills); thence along said centerline north 27 degrees 42 minutes 12 seconds west 174.97 feet to an iron pin; thence south 85 degrees 01 minutes 15 seconds east 263.57 feet to the true place of beginning, containing one and twenty-eight hundredths (1.28) acres more or less.

Subject to the easements of present County Road #60 which was relocated west of the original County Road #60, and which original County Road #60 was the property line of the Grantor herein.

This description written from a survey made by L. Peter Dinan, Registered Surveyor #5451, October 25, 2012.

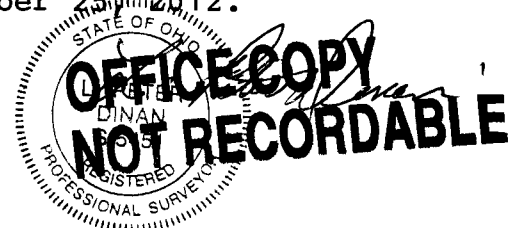

DESCRIPTION

APPROVED


By: [Signature] 11/27/12

APPROVED


MUSKINGUM COUNTY
PLANNING COMMISSION DIRECTOR

Date

Fee Paid

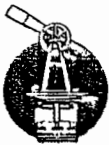

L. PETER DINAN & ASSOCIATES
27 SOUTH SIXTH STREET
ZANESVILLE, OHIO

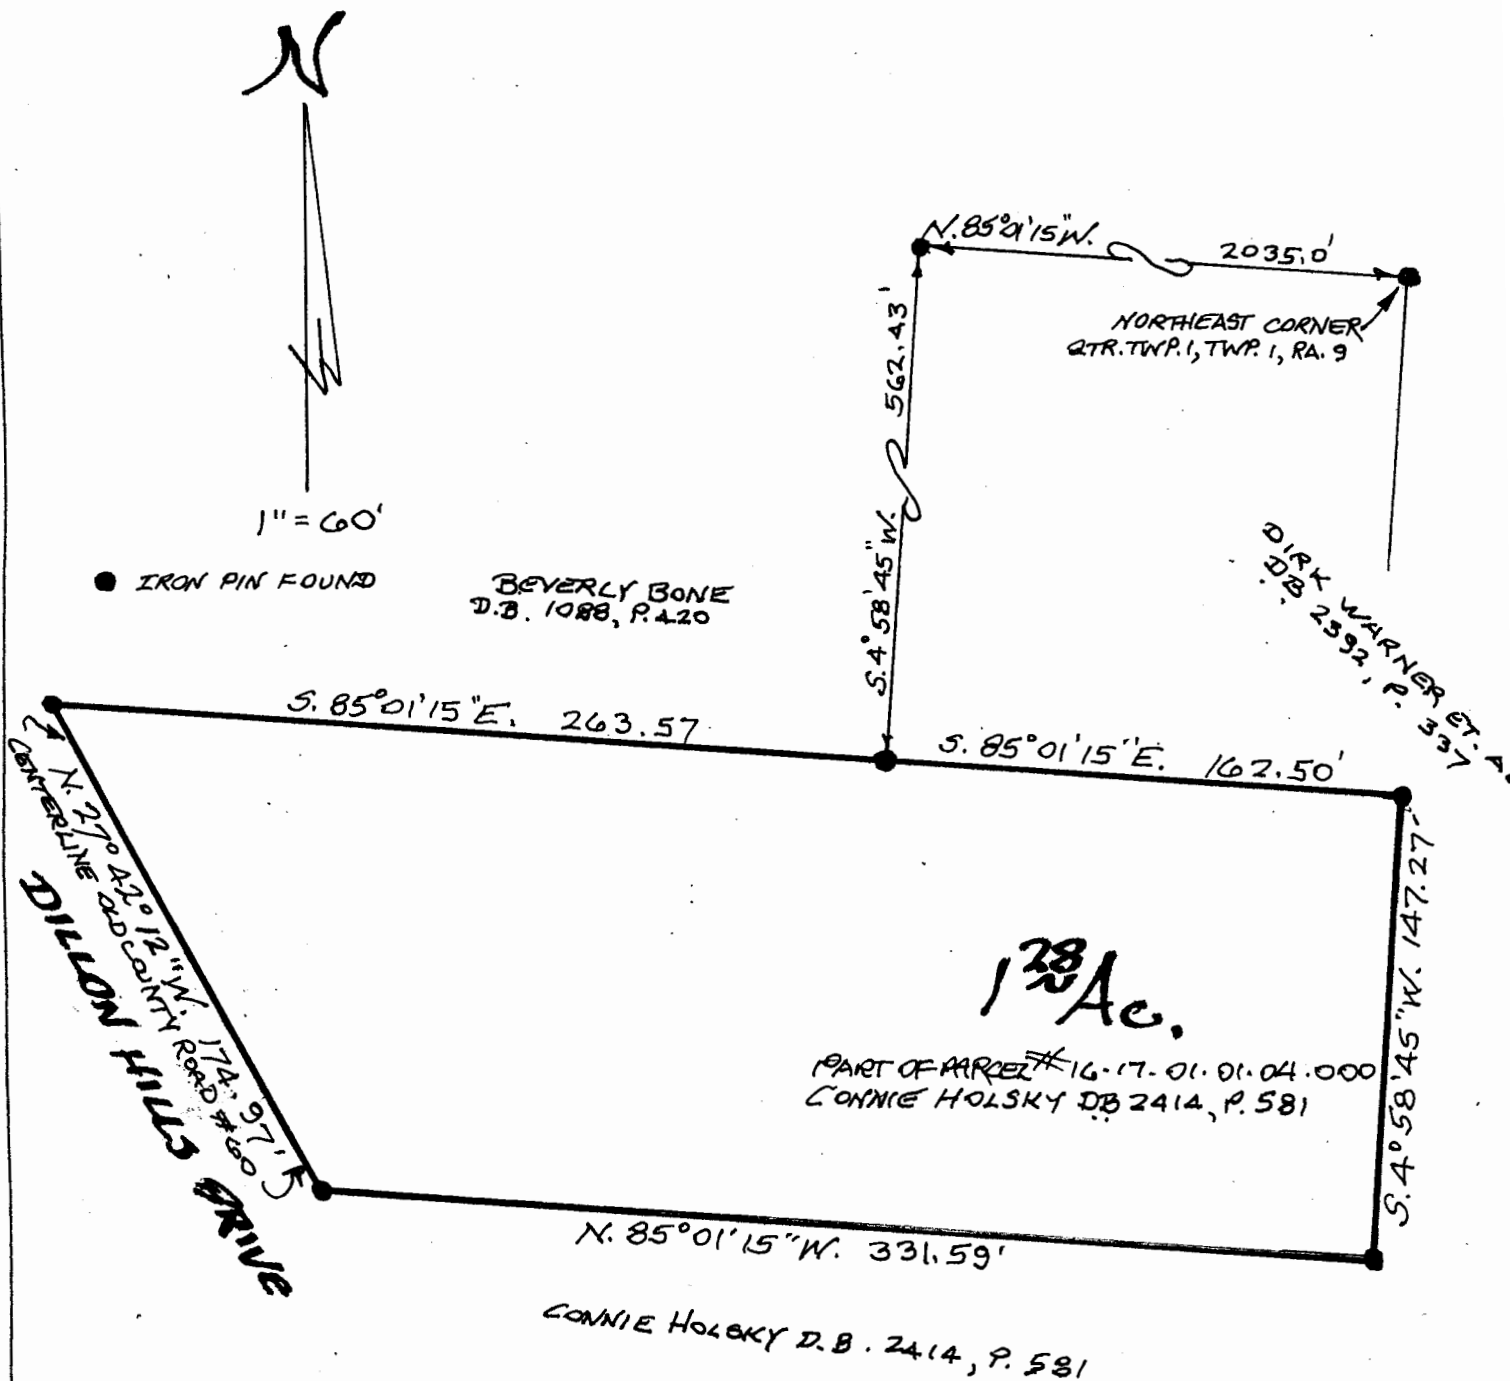

PART OF
QTR. TWP. 1, TWP. 1, R. 9
FALLS TOWNSHIP
MUSKINGUM COUNTY, OHIO
OCT. 23, 2012

Approved For Transfer
On-Lot Sewage P.K.
Date 11/21/12

Zanesville - Muskingum Co.
Health Department
Subject to Sewer Easement

APPROVED
MUSKINGUM COUNTY
PLANNING COMMISSION DIRECTOR

11/27/12
Date

Fee Paid

DESCRIPTION

APPROVED

By: *[Signature]* 11/11/2012

OFFICE COPY
NOT RECORDABLE
L. PETER DINAN
REGISTERED SURVEYOR # 5451