
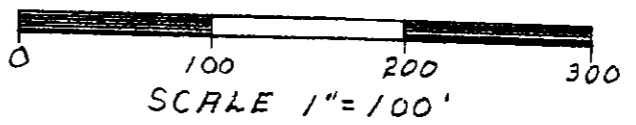


N/A 17-08-02-04-007
 N/A 17-08-02-04-008

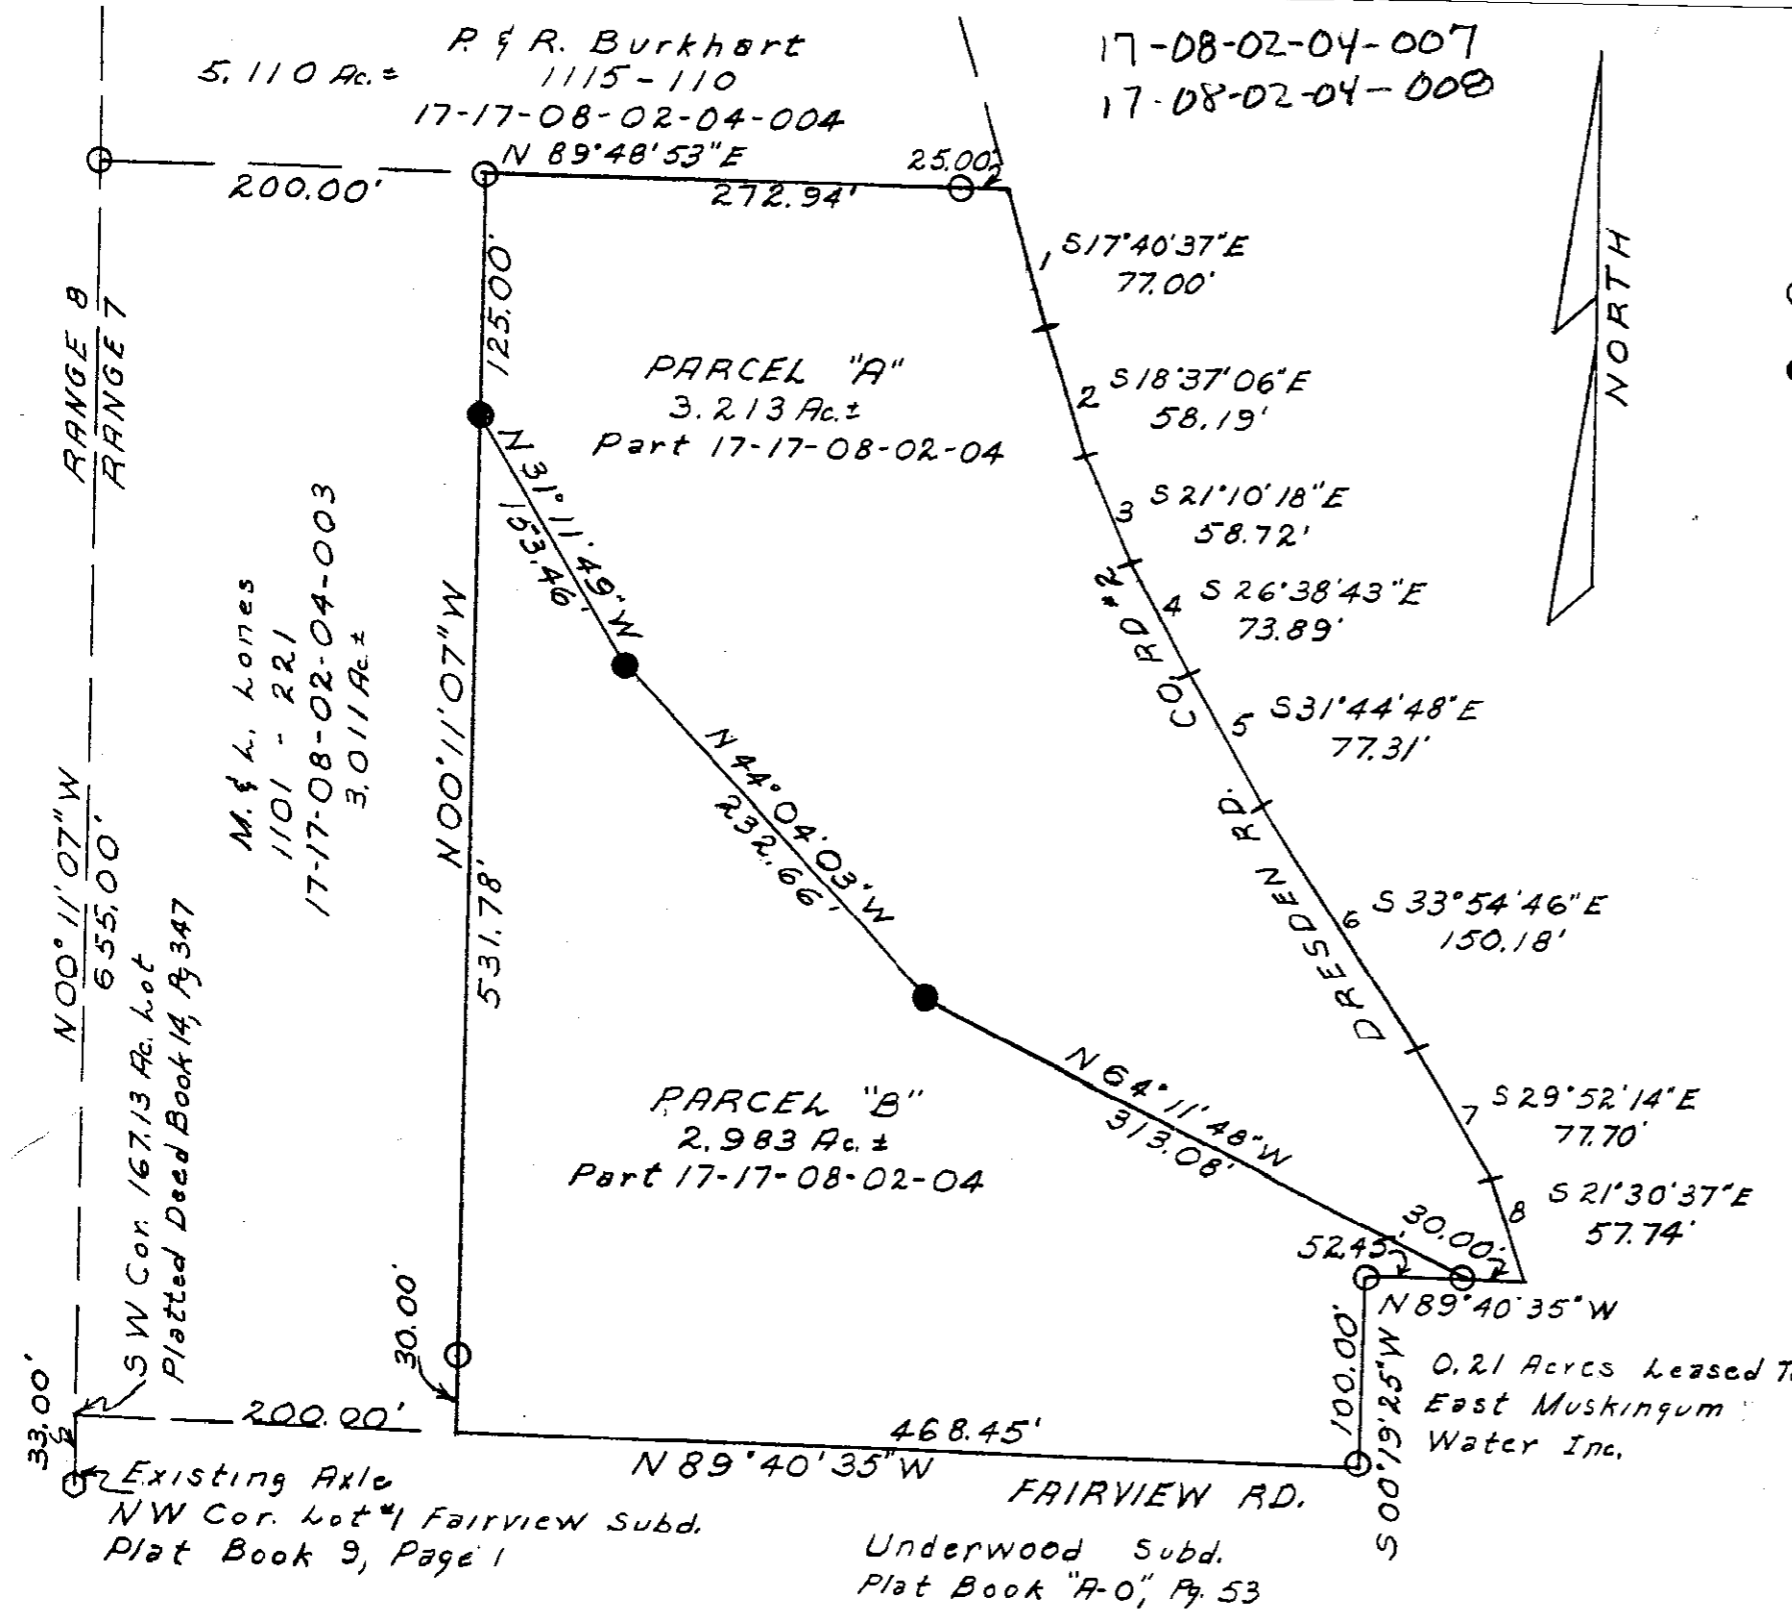

- Iron Pin - Found - 5/8" x 30" Re-bar with ID Cap
- Iron Pin - Set - 5/8" x 30" Re-bar with ID Cap

SITUATED IN
 State of Ohio
 County of Muskingum
 Township of Falls
 Twp 1N Range 7-W
 Quarter Township Two
 Part West 167.13 Acre Lot
 Platted Deed Book 14, Page 347
 Prior Deed Vol. 1093, Page 599

DESCRIPTION APPROVED
 FOR AUDITORS TRANSFER
 BY: *[Signature]*
 5-19-97



OFFICE COPY NOT RECORDABLE
 PLAT BY
 William H. Derwacter
 Registered Surveyor #5437
 May 19, 1997