


AUDITORS PARCEL NUMBERS

BEING LOTS 16 THRU 20 OF DILLON VIEW SUBDIVISION (PLAT BOOK 10, PAGE 44). SITUATED IN QUARTER
TOWNSHIP 2, TOWNSHIP 1, RANGE 8, OF THE UNITED STATES MILITARY LANDS, FALLS TOWNSHIP, MUSKINGUM
COUNTY, OHIO.

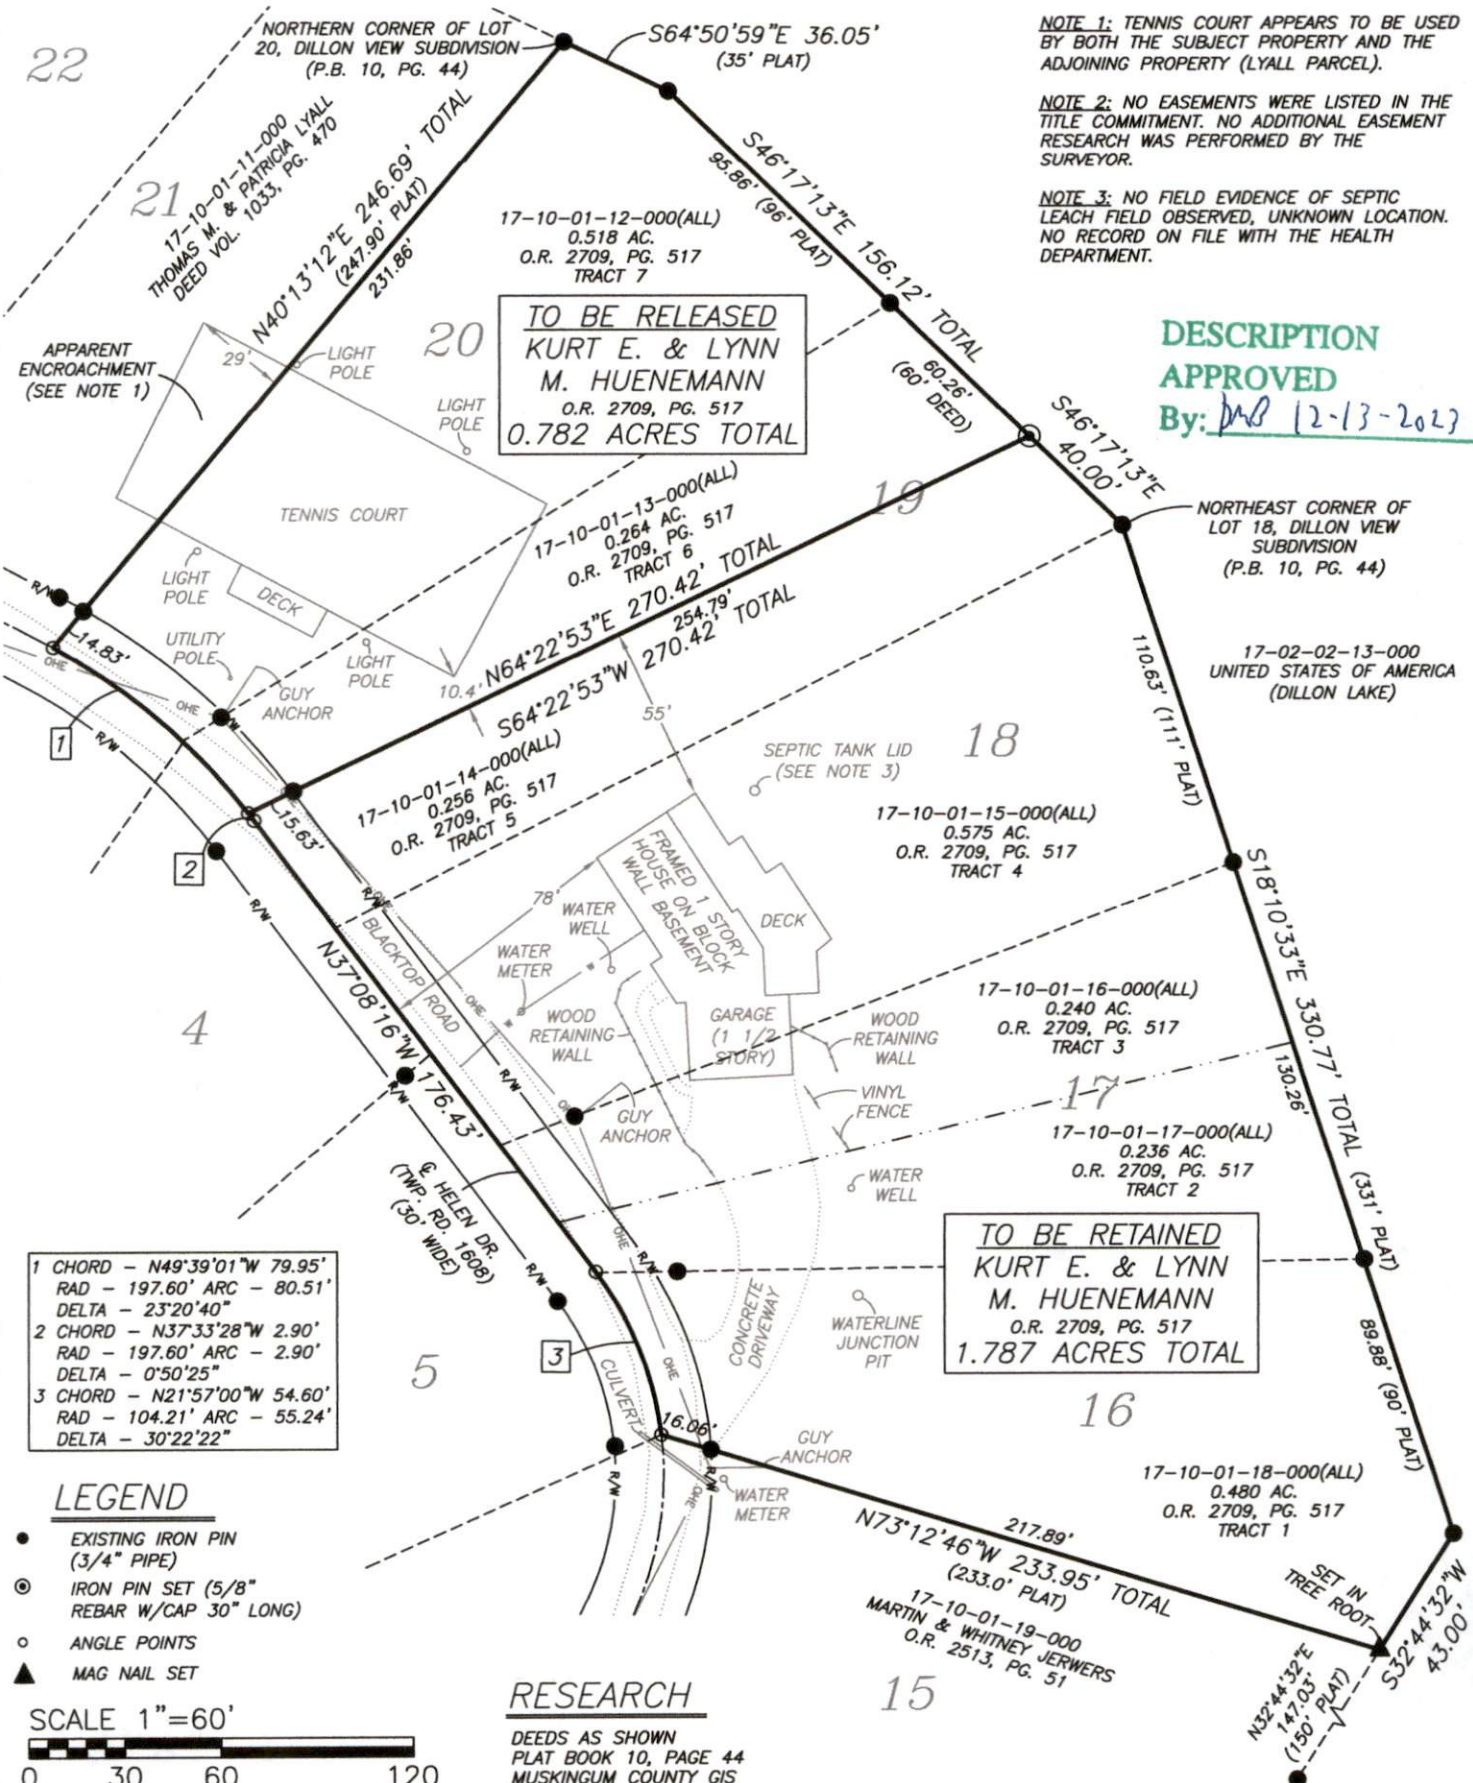

2023, FROM A FIELD SURVEY COMPLETED THE
30TH DAY OF NOVEMBER, 2023.

OFFICE COPY

JASON LEACHMAN
PROFESSIONAL SURVEYOR #8536

NOT RECORDABLE



phone: 740-453-4850, email: BEI@rroho.com, www.BaselineSurveyingInc.com

DRAWING NO:
3:\6876\6876.dwg

DRAWING NO:
Z:\6876\6876.dwg