


SURVEY FOR KURT HUENEMANN

AUDITORS PARCEL NUMBERS

TO BE RELEASED: 17-10-01-12-000(ALL) & 17-10-01-13-000(ALL)
TO BE RETAINED: 17-10-01-14-000(ALL), 17-10-01-15-000(ALL), 17-10-01-16-000(ALL),
17-10-01-17-000(ALL), & 17-10-01-18-000(ALL)

BEING LOTS 16 THRU 20 OF DILLON VIEW SUBDIVISION (PLAT BOOK 10, PAGE 44). SITUATED IN QUARTER TOWNSHIP 2, TOWNSHIP 1, RANGE 8, OF THE UNITED STATES MILITARY LANDS, FALLS TOWNSHIP, MUSKINGUM COUNTY, OHIO.

BEARINGS ARE BASED ON OHIO STATE PLANE COORDINATE SYSTEM 1983(2011), OHIO SOUTH ZONE, GRID, DERIVED FROM A GPS OBSERVATION.

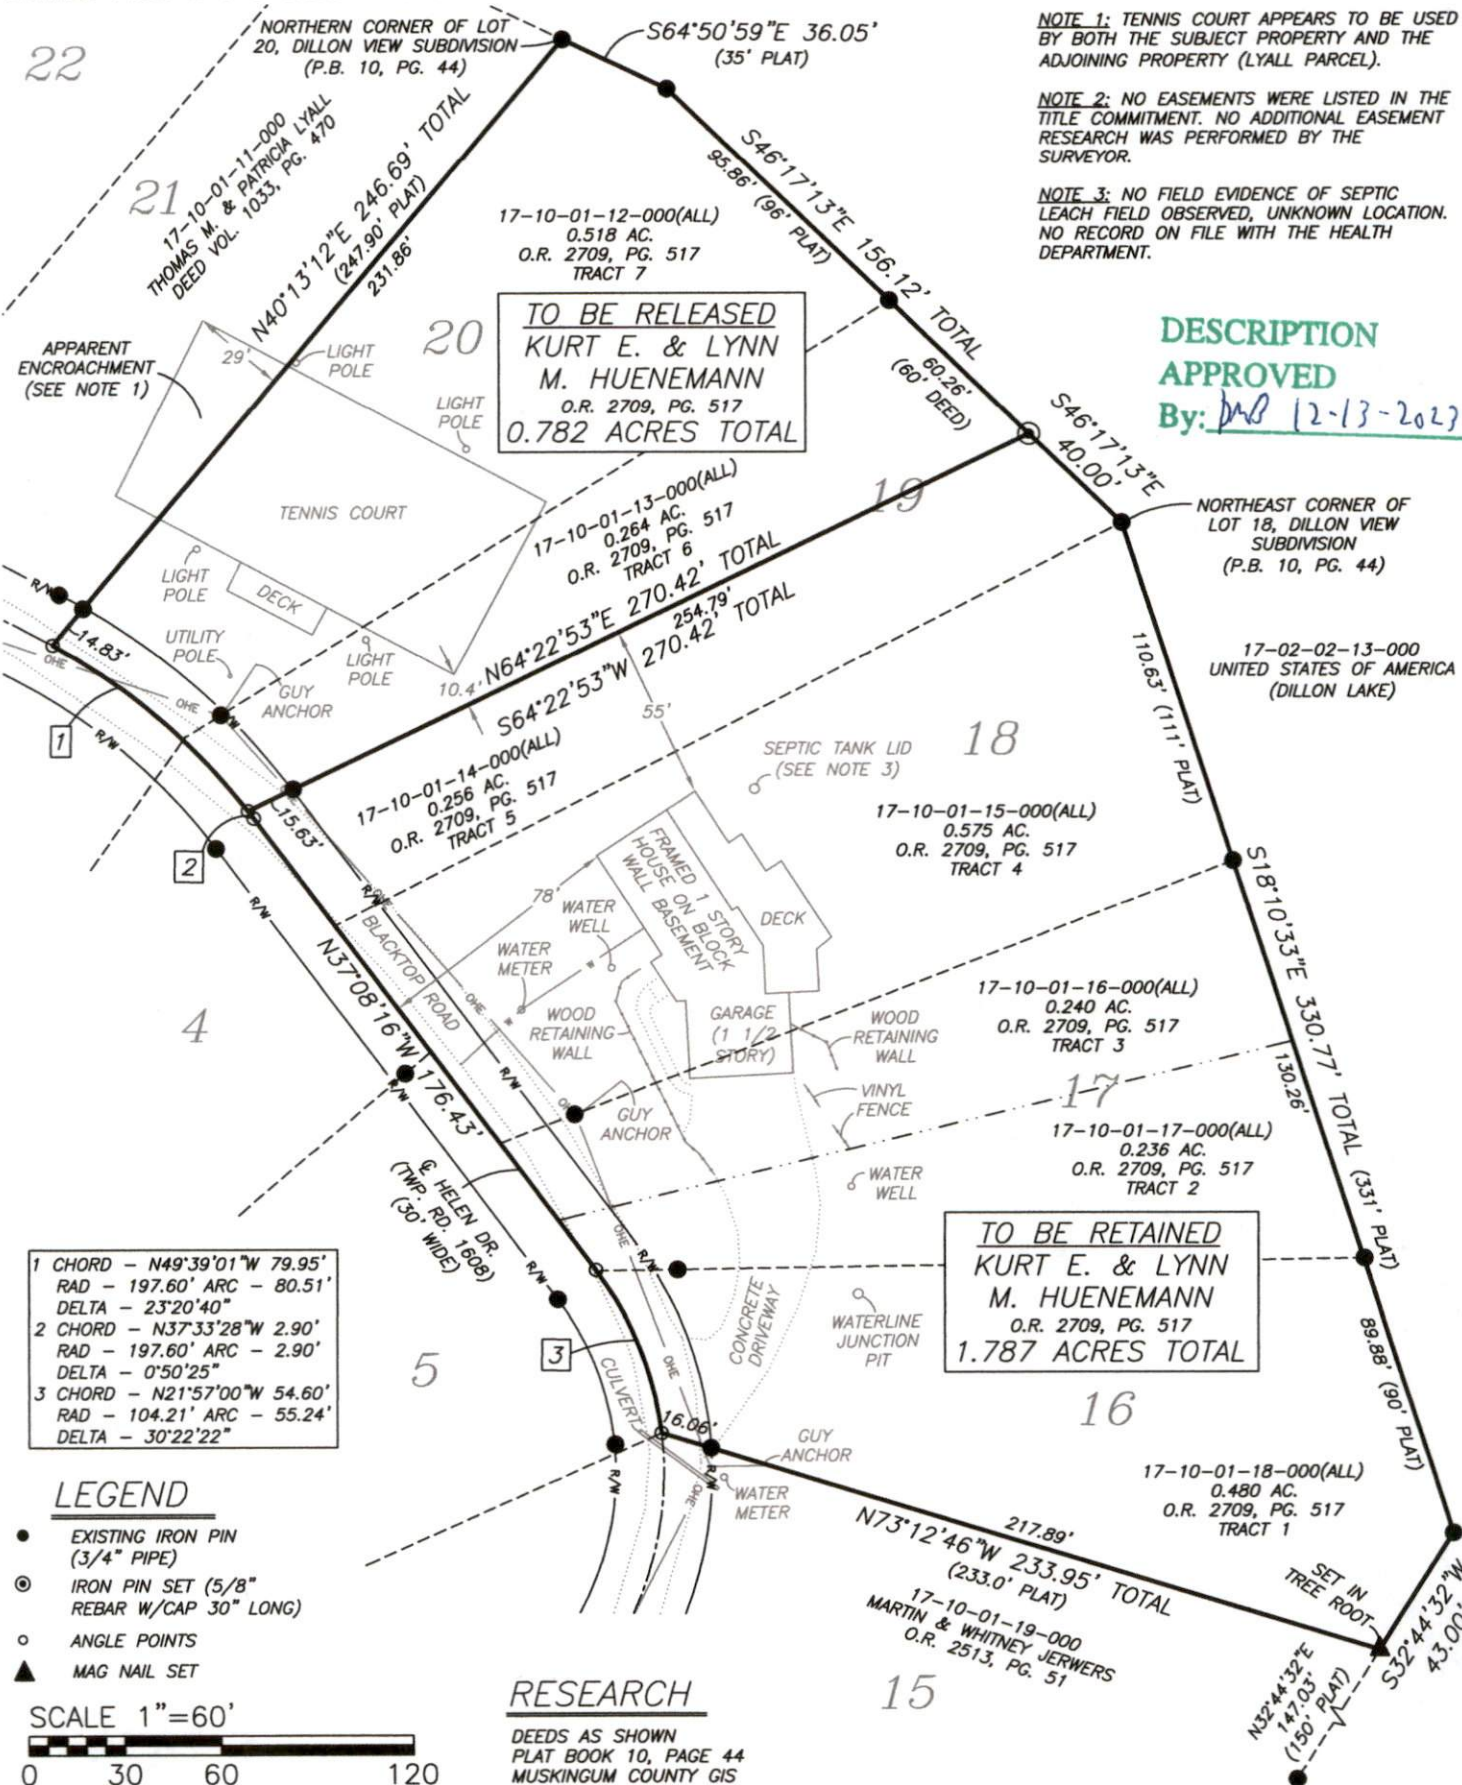

I, JASON LEACHMAN, HEREBY CERTIFY TO THE BEST OF MY KNOWLEDGE AND BELIEF THE ABOVE PLAT AND SURVEY TO BE CORRECT AS PREPARED BY ME, THIS 1st DAY OF DECEMBER, 2023, FROM A FIELD SURVEY COMPLETED THE 30th DAY OF NOVEMBER, 2023.

JASON LEACHMAN
PROFESSIONAL SURVEYOR #8536



THIS PROPERTY IS SUBJECT TO ALL APPLICABLE EASEMENTS, RIGHT OF WAYS, OR RESTRICTIONS, WHETHER RECORDED OR IMPLIED. THIS PLAT, PREPARED IN ACCORDANCE WITH CHAPTER 4733-37 OF THE ADMINISTRATIVE CODE, IS INTENDED FOR THE LEGAL TRANSFER OF THE PROPERTY SHOWN AND DOES NOT INTEND TO SHOW ANY OR ALL OF THE EASEMENTS, RIGHT OF WAYS, RESTRICTIONS OR ENCROACHMENTS UNLESS OTHERWISE INDICATED.

BASELINE SURVEYING, INC.

3010 EAST PIKE, ZANESVILLE, OHIO 43701

phone: 740-453-4850, email: BEI@rohio.com, www.BaselineSurveyingInc.com

DRAWN BY: JWL

DATE: 12-01-23

SCALE: 1"=60'

CHECKED BY: MDN

JOB NO: 6876

DRAWING NO:

Z:\6876\6876.dwg