

200 300

LEGEND

- PIN (SET) 5/8" REBAR 30" LONG
CAPPED (C R HARKNESS PLS #6885)
 - PIN FOUND CAPPED 5792 GRAVES
 - △ POINT UNMARKED ○ PIN FOUND
 - ⊙ SURVEY NAIL SET ● PIPE FOUND
 - ⋈ MAGNETIC READING ↗ LANDHOOK
- AWC Enterprises LTD
OR Vol. 2018, Page 398.
Harkness Survey Job 206
dated September 1, 1987.

n this plat are
ate Grid (Ohio
'S observations.

Muskingum,

sion of Township 1,
ther being all of the
operty recorded in
of said county's
ngum County
00:

ENCES:
RIP Orthophotos
wn or listed.
the centerline of
l by using the
asly established by
d of public
private road of

removed,
reen Lots 1 and 2.
road right of way

found partially

ordinates Ohio
och, GEOID18,
For the surveyed


ss Surveying &
ter 4733-37 of
ed to be used for
es not show any
ecord, unless

LE

HARKNESS SURVEYING & MAPPING, INC. Member
8205 OLD TOWN ROAD
ROSEVILLE, OHIO 43777
PHONE/FAX (740) 849-0122

NSPS
Since 2014

N: 9/8/2023	Job Number Job#2821	Drawing/Sheet Plat #01
-------------	------------------------	---------------------------

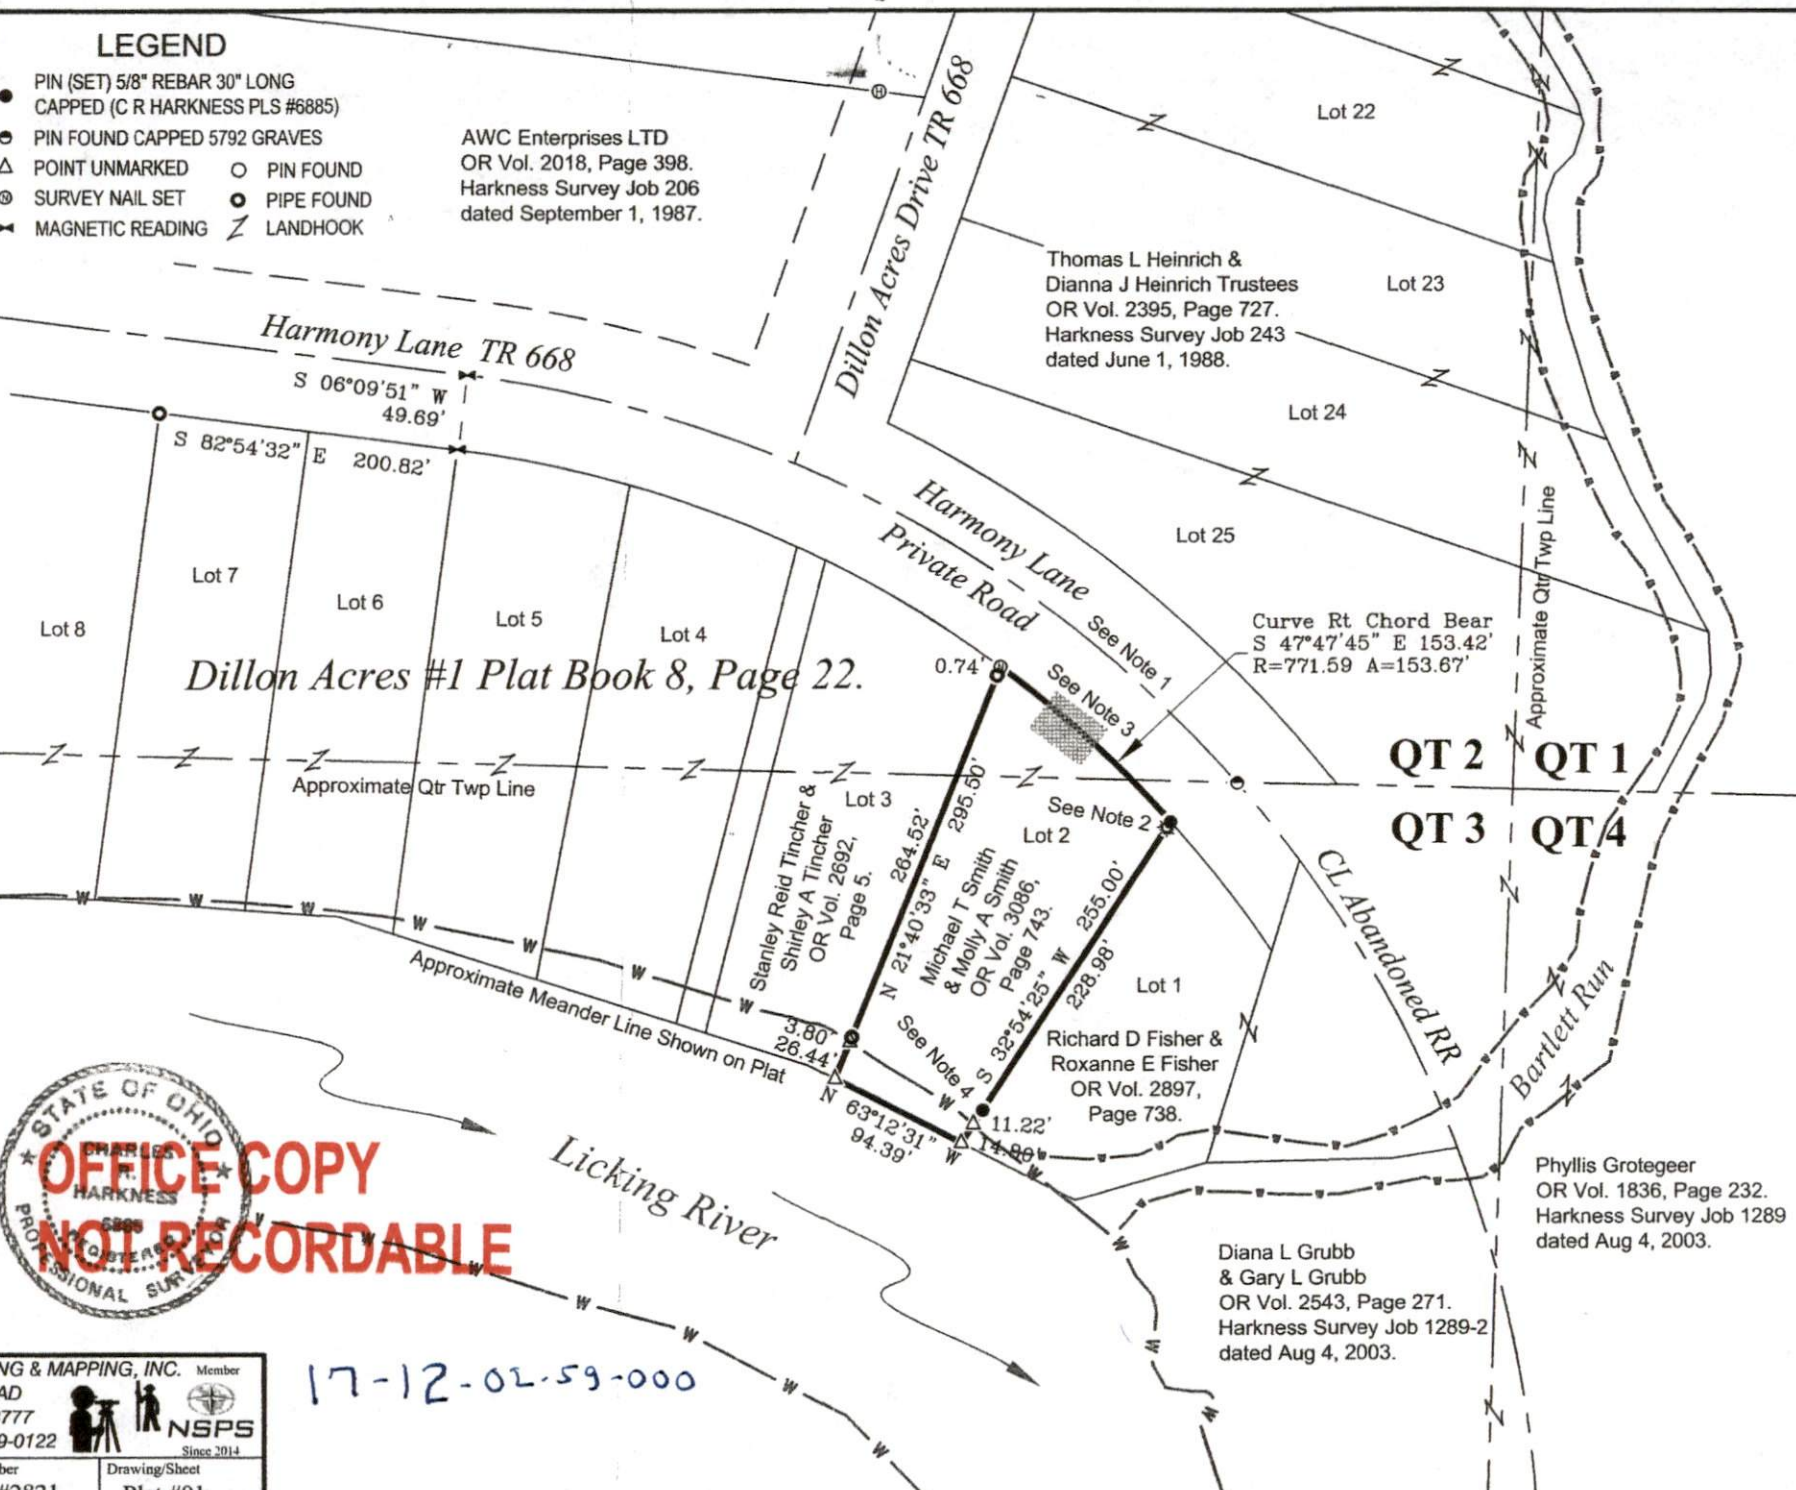

17-12-02-59-000