


17-19-03-08-000 A

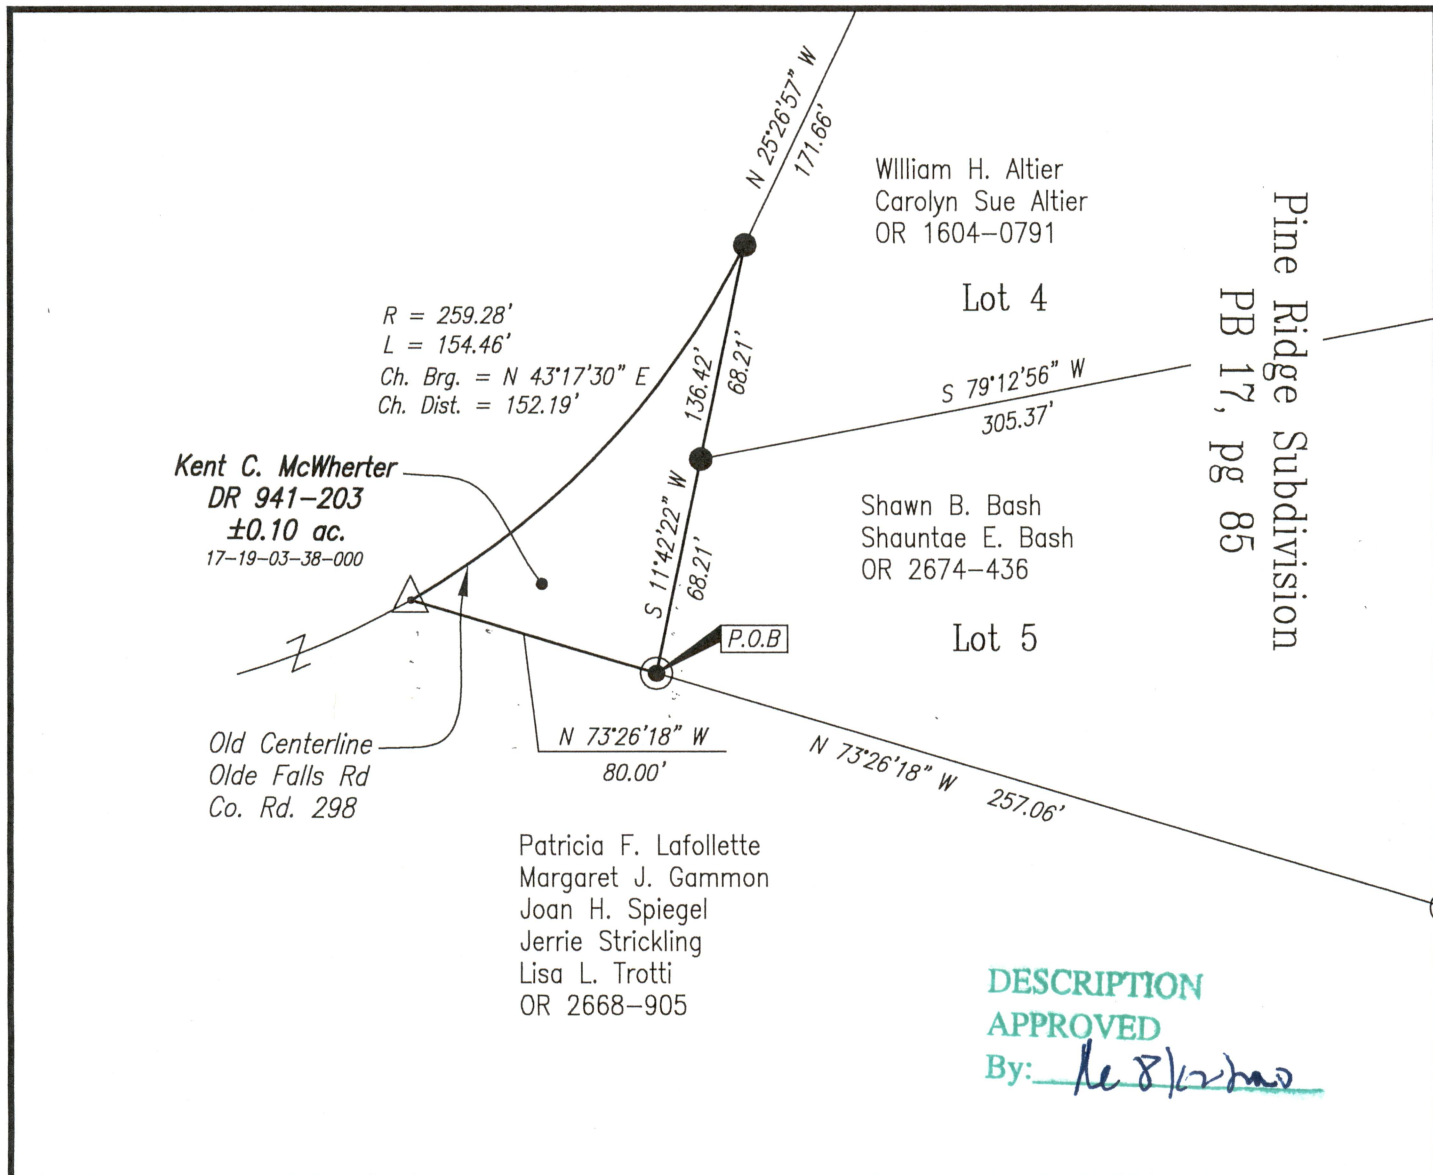

SITUATED IN

State of Ohio, County of Muskingum,
Township of Falls, and being a part of
Bank Lot 9, South Half of Quarter Township
1, Township 1, Range 8

BASIS OF BEARING

Bearings are based on the east line of
Bank Lot 9, as being S 00° 19' 30" E,
as per DR 941-203, Muskingum County
Deed Records.

PARCEL NO.

All of: 17-19-03-38-000 ±0.10 ac.

REFERENCES

As shown on Plat.

LEGEND

- Iron Pin Set, 5/8" rebar
- Iron Pin Found, 5/8" rebar
- △ Railroad Spike Found

P.O.B. Place of Beginning




OFFICE COPY
NOT RECORDABLE

Timothy H. Linn
Reg. Surveyor No. 7113

Date 8/11/20

Project No.: MCWH-745

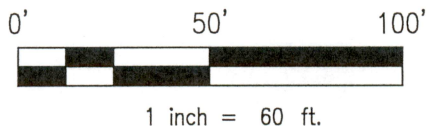

Linn Engineering, Inc.
Civil Engineering Consultants
P.O. Box 2086 Zanesville, Ohio 43702-2086

740-452-7434