
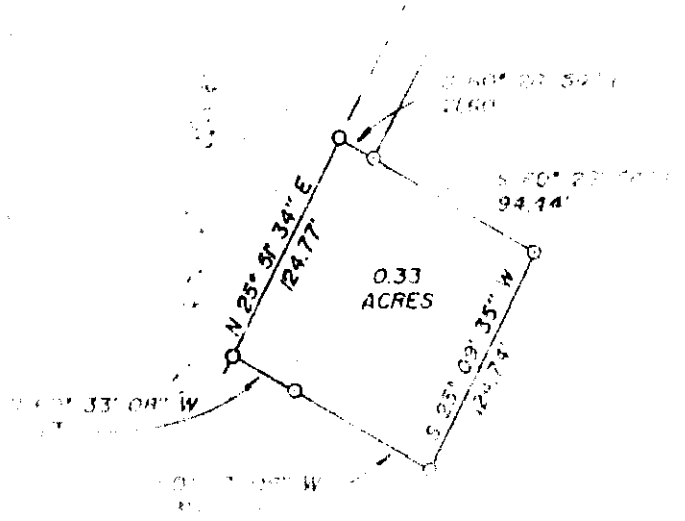



SNR

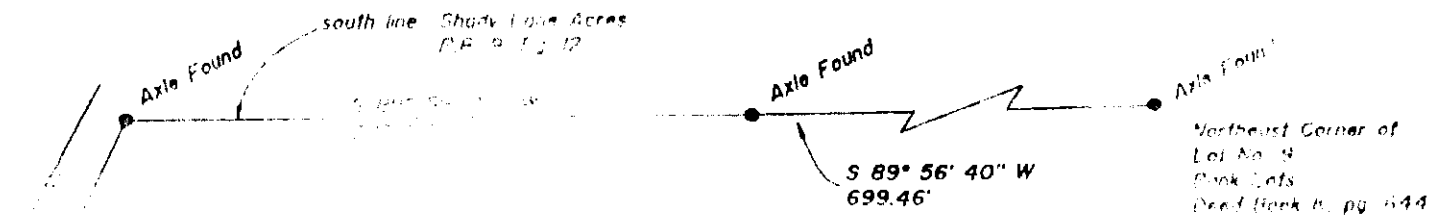

PART OF
SHADEY LANE ACRES

DESCRIPTION APPROVED
for Auditor's transfer
W. J. Biedenbach
8-19-86

OFFICE COPY
NOT RECORDABLE

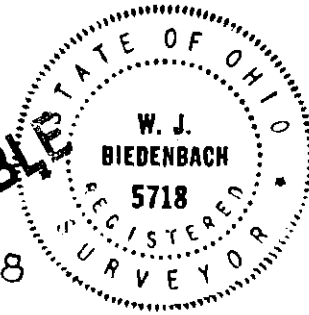

LE LINN ENGINEERING, INC.
P.O. BOX 2671 ZANESVILLE, OH 43702 452-7434

SURVEY FOR: Christina S. Sharp
3222 Olds Falls Road
Zanesville, Ohio 43701

T- <u>1</u>	R- <u>8</u>	● IRON PIN FOUND
LOT NO. <u>Part of Lot No. 9</u>		○ IRON PIN SET
SUBDIVISION <u>N/A</u>		▲ R.R. SPIKE FOUND
SECTION <u>N/A</u>		△ R.R. SPIKE SET
TOWNSHIP <u>Eda</u>		⊕ POST
MUNICIPALITY <u>N/A</u>		○ POINT
COUNTY <u>Madison</u>		--- FENCE

SCALE 1" = 200' DATE 8-19-86