



17-20-01-01 3835 SANDY LAKES
 17-20-01-02 PS
 17-20-01-03 3855 " "
 17-20-01-04 3825 " "
 17-20-01-05 1025 RITCHIE RD

MELODY LAKE No. 2

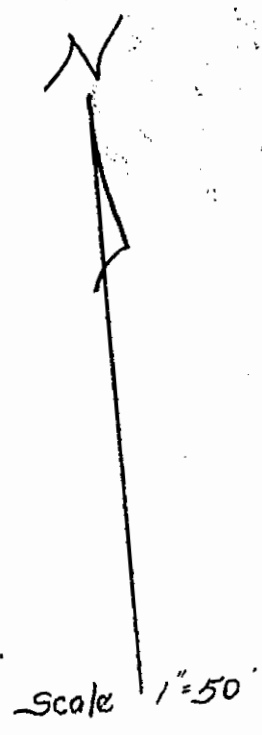

MELODY LAKE No. 1

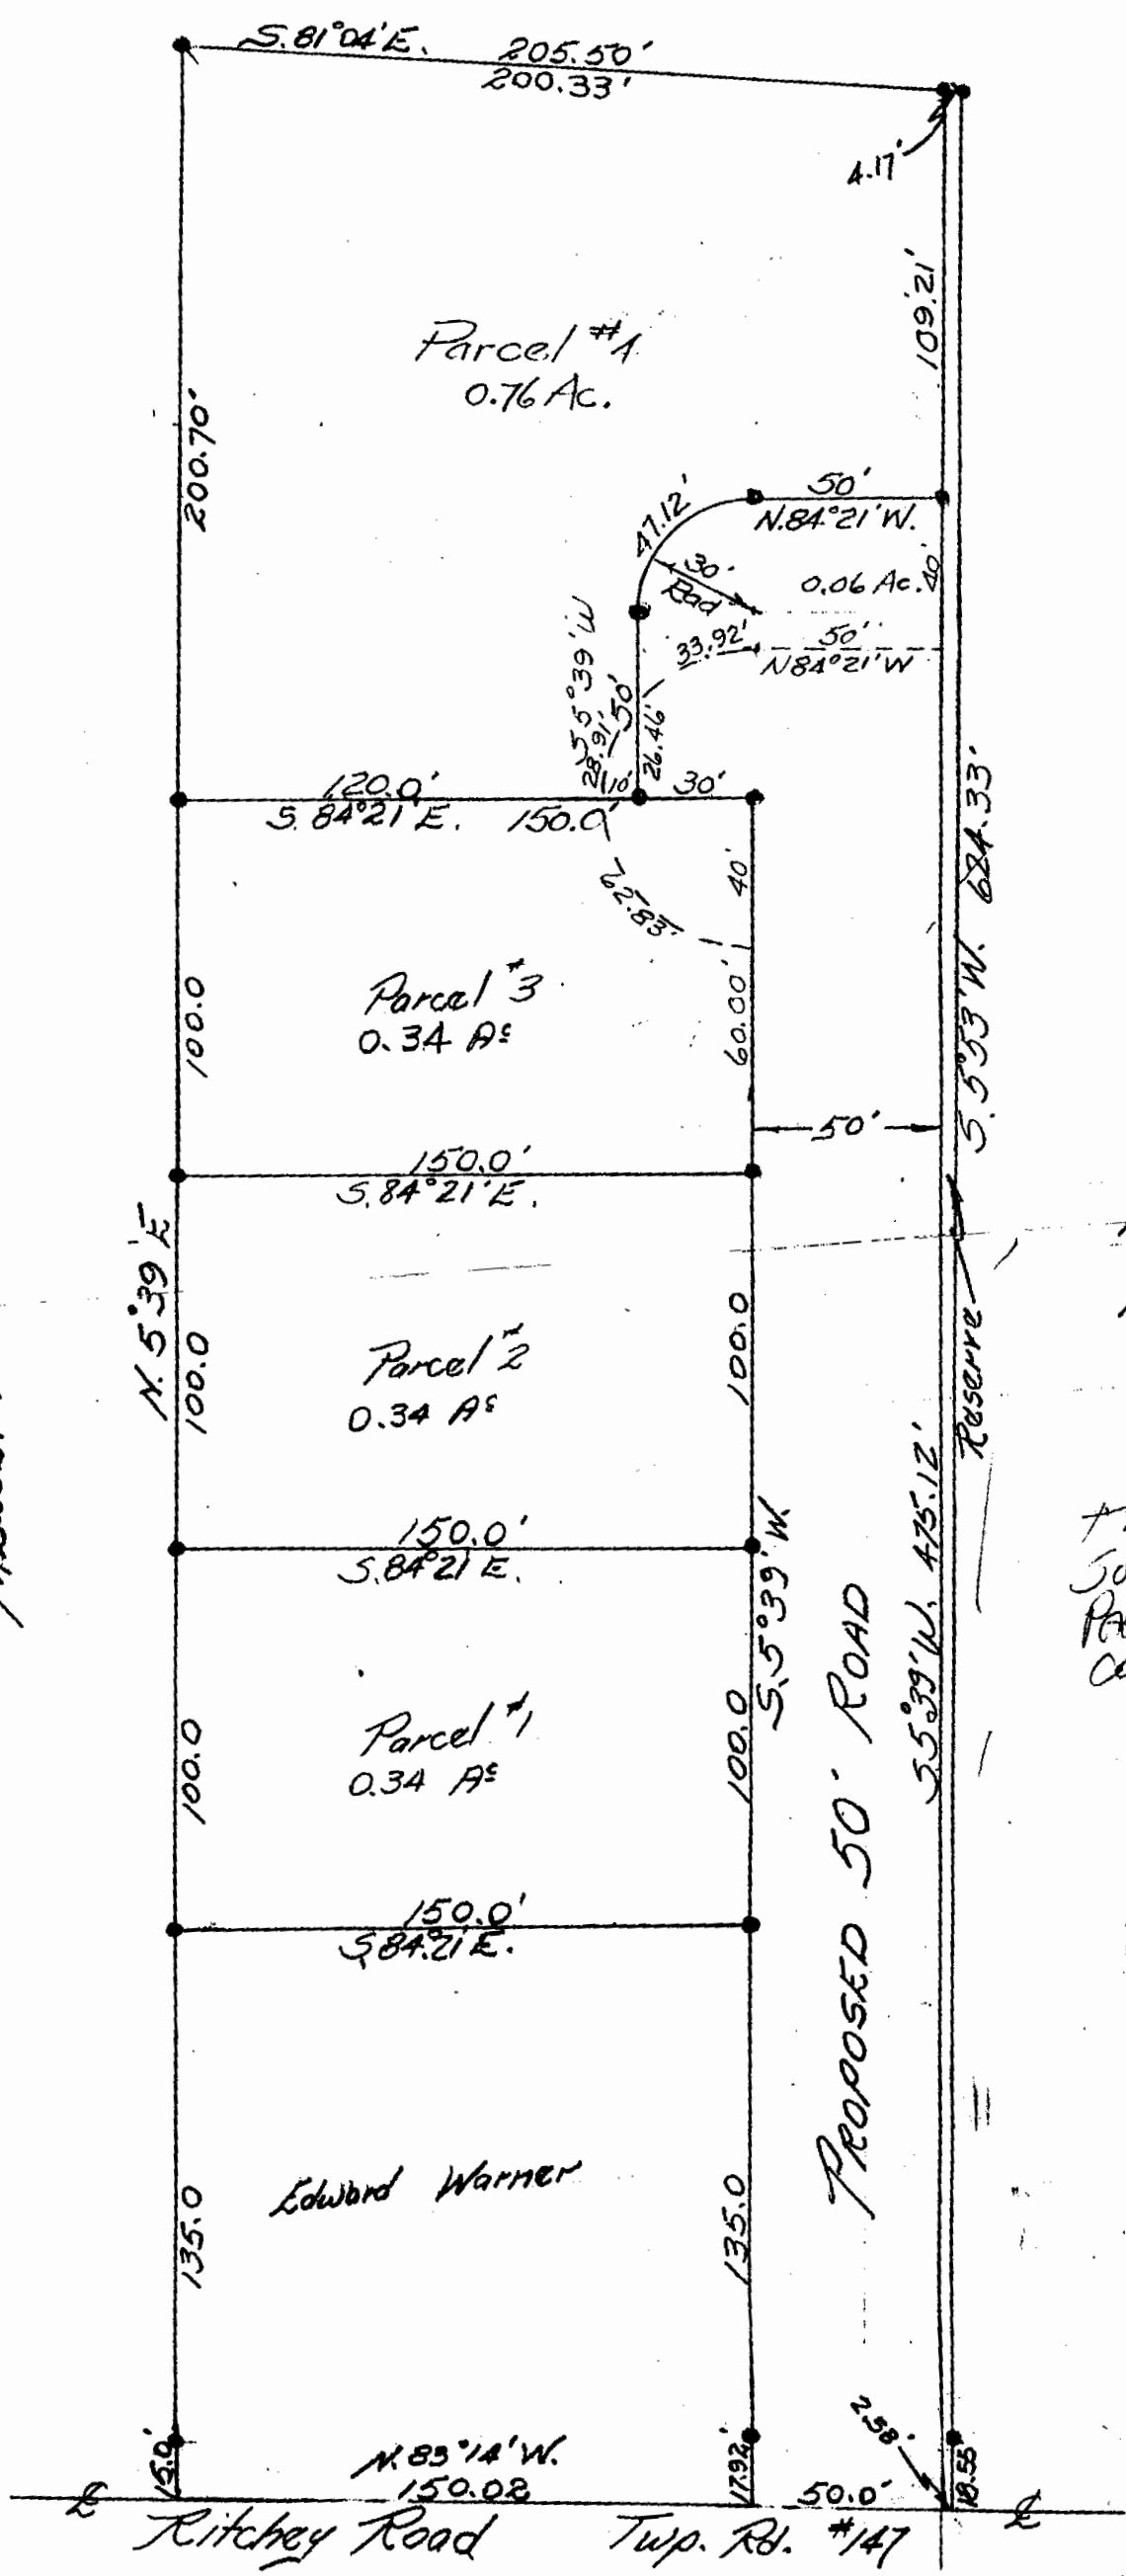

PLAT SHOWING
 FIVE LOTS IN LOT NUMBER 6
 SIBLEY'S SUBDIVISION
 NORTH 1/2 QTR. TWP. 1, RA. 8 T. 1
 FALLS TOWNSHIP
 MUSKINGUM CO. OHIO

HERMAN RUSSELL
 SURVEYED OFF SMALL
 PARCELS
 CONVEYED ROAD TO COUNTY COMM.
 O.B. 551, P. 599



Karl C. Mann
 Registered Surveyor
 718 South

NORTHERN VALLEY