



The bearing on this plat
are based on the East
lines of Lots #97 & #98
as shown on the plat of
Melody Lake #2, Plat Book
9, Page 43.

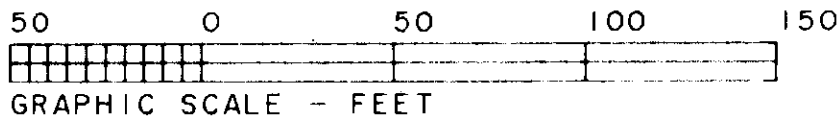

LEGEND

- ☐ STONE (FOUND) WITH X - ☒
- ⊙ CONCRETE MONUMENT (FOUND)
- ⊗ AXLE (FOUND)
- IRON PIPE (FOUND)
- IRON PIN (FOUND)
- ⊙ RAILROAD SPIKE (FOUND)
- ⊕ PK NAIL (FOUND)
- △ POINT
- IRON PIN (SET) 5/8" REBAR
WITH IDENTIFICATION CAP
(C R HARKNESS R.S. 6885.)

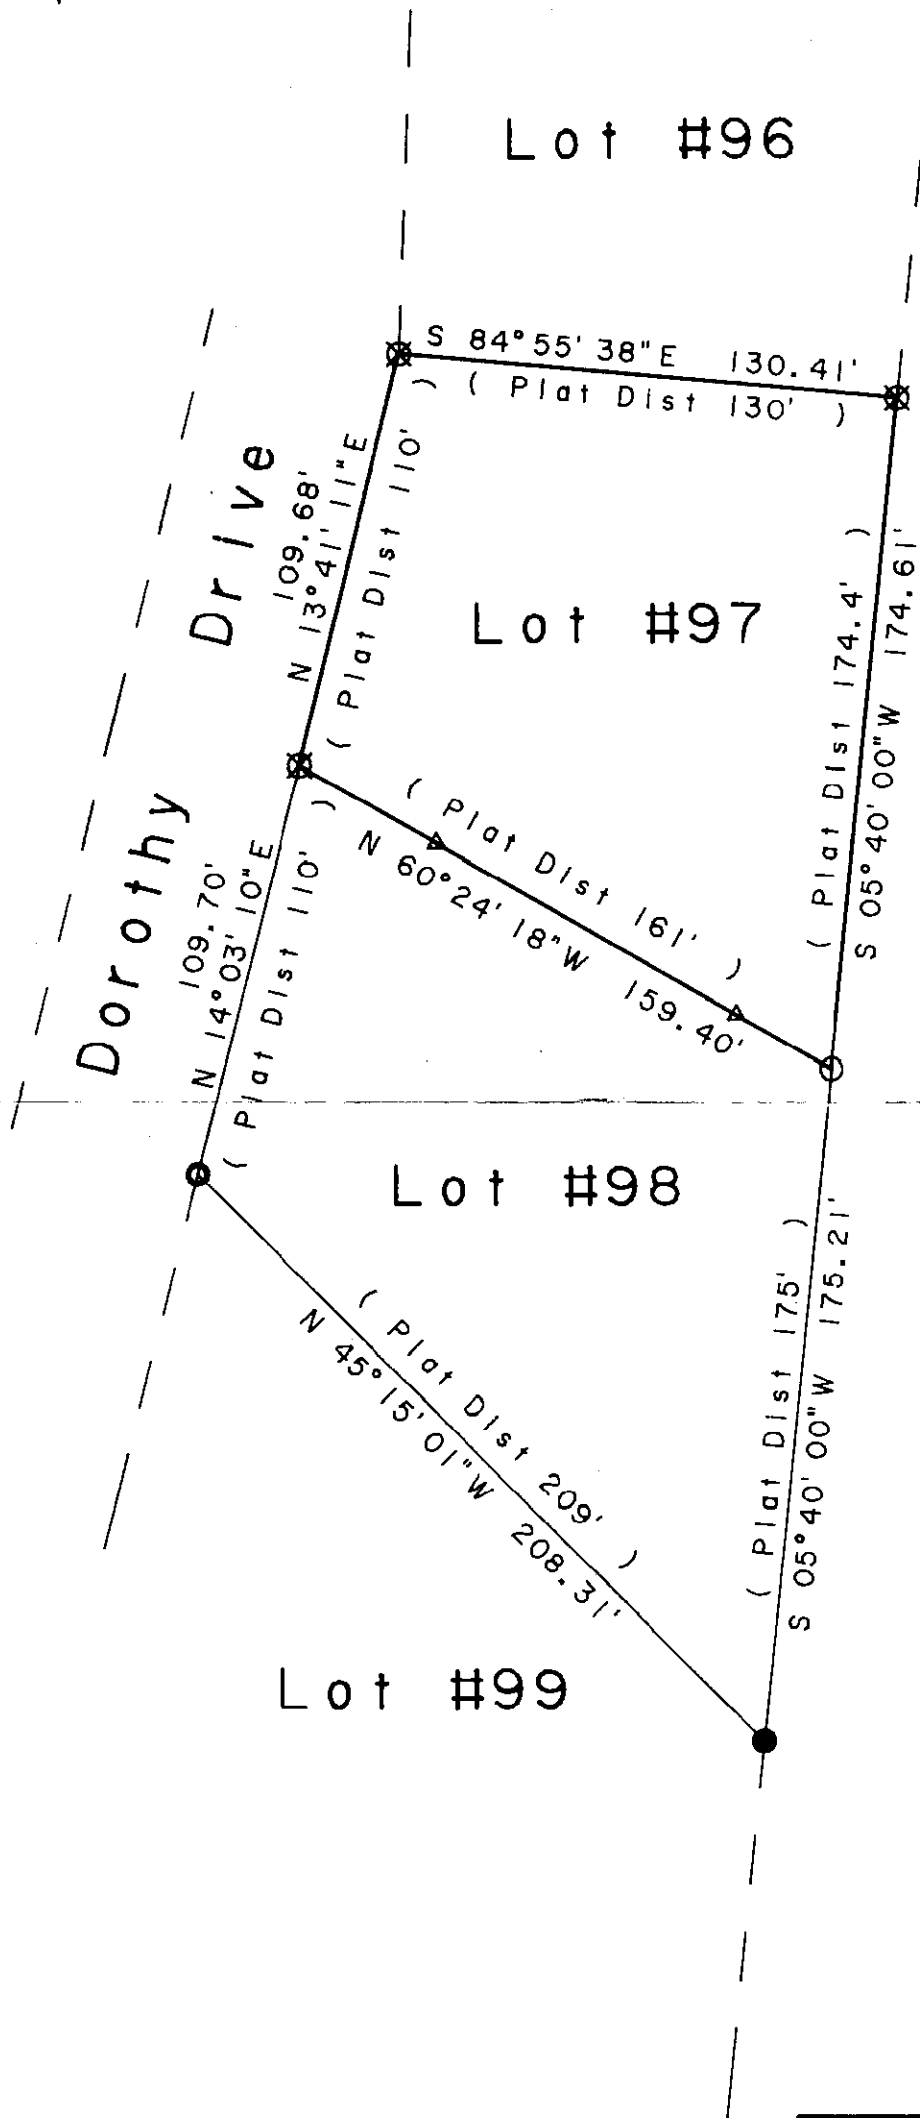

Situated in the State of
Ohio, County of Muskingum,
Township of Falls, Quarter
Township #1, Township #1,
Range #8, of the US Military
District:

Being a survey of Lot #97 of
Melody Lake #2, as recorded
in Plat Book 9, Page 43, also
being all of Muskingum,
County Auditor's Parcel
Number 17-17-20-01-24-000;

SURVEYOR'S NOTES:

#1- East lines of Lots #97
& #98 were prorated between
monuments found at the
Northeast corner of Lot #97
and the Southeast corner of
Lot #98.

#2- These monuments are
subsequent to the original
plat, but are within
acceptable limits as compared
to original monuments found
within the subdivision.

#3- Points set on the line
between Lot #97 & #98 are
intended to be temporary, and
to indicate the lot line for
visual purposes only.

ADDITIONAL REFERENCES:

Muskingum County Tax maps of
the area.

This plat was prepared by C. R. Harkness
Surveying & Mapping Inc. in accordance with
Chapter 4733-37 of the Administrative Code,
from an actual survey and is intended to be
used for the legal transfer of the property
shown and does not intend to show all or any
easements of record, nor encroachments unless
otherwise indicated.

OFFICE COPY
NOT RECORDABLE
Copy

Charles R. Harkness RS #6885

SURVEY FOR:

D. I. & S Chiem
3930 Dorothy Drive
Zanesville, Ohio 43701

SECTION: TOWNSHIP:1 RANGE:8
TWP. Falls COUNTY Muskingum STATE OHIO

Survey Date: 8-8-91 Drw date 8-12-91 By: crh

C. R. HARKNESS SURVEYING & MAPPING INC.

768 DRYDEN ROAD

Zanesville, Ohio 43701 Phone (614) 454-6367

Job Number:

412

Drawing/Sheet No.

Plat #01