

17-20-01-63-000 A

SITUATED IN:


State of Ohio, County of Muskingum, Township of Falls,
Quarter Township 1, Township 1, Range 8, of the United
States Military Lands

BASIS OF BEARINGS

Bearings are based on the Ohio State Plane Coordinate System, NAD
83, South Zone, Grid North, as per GPS observations

PARCEL NO.

All of: 17-20-01-63-000 ±0.18 Acres

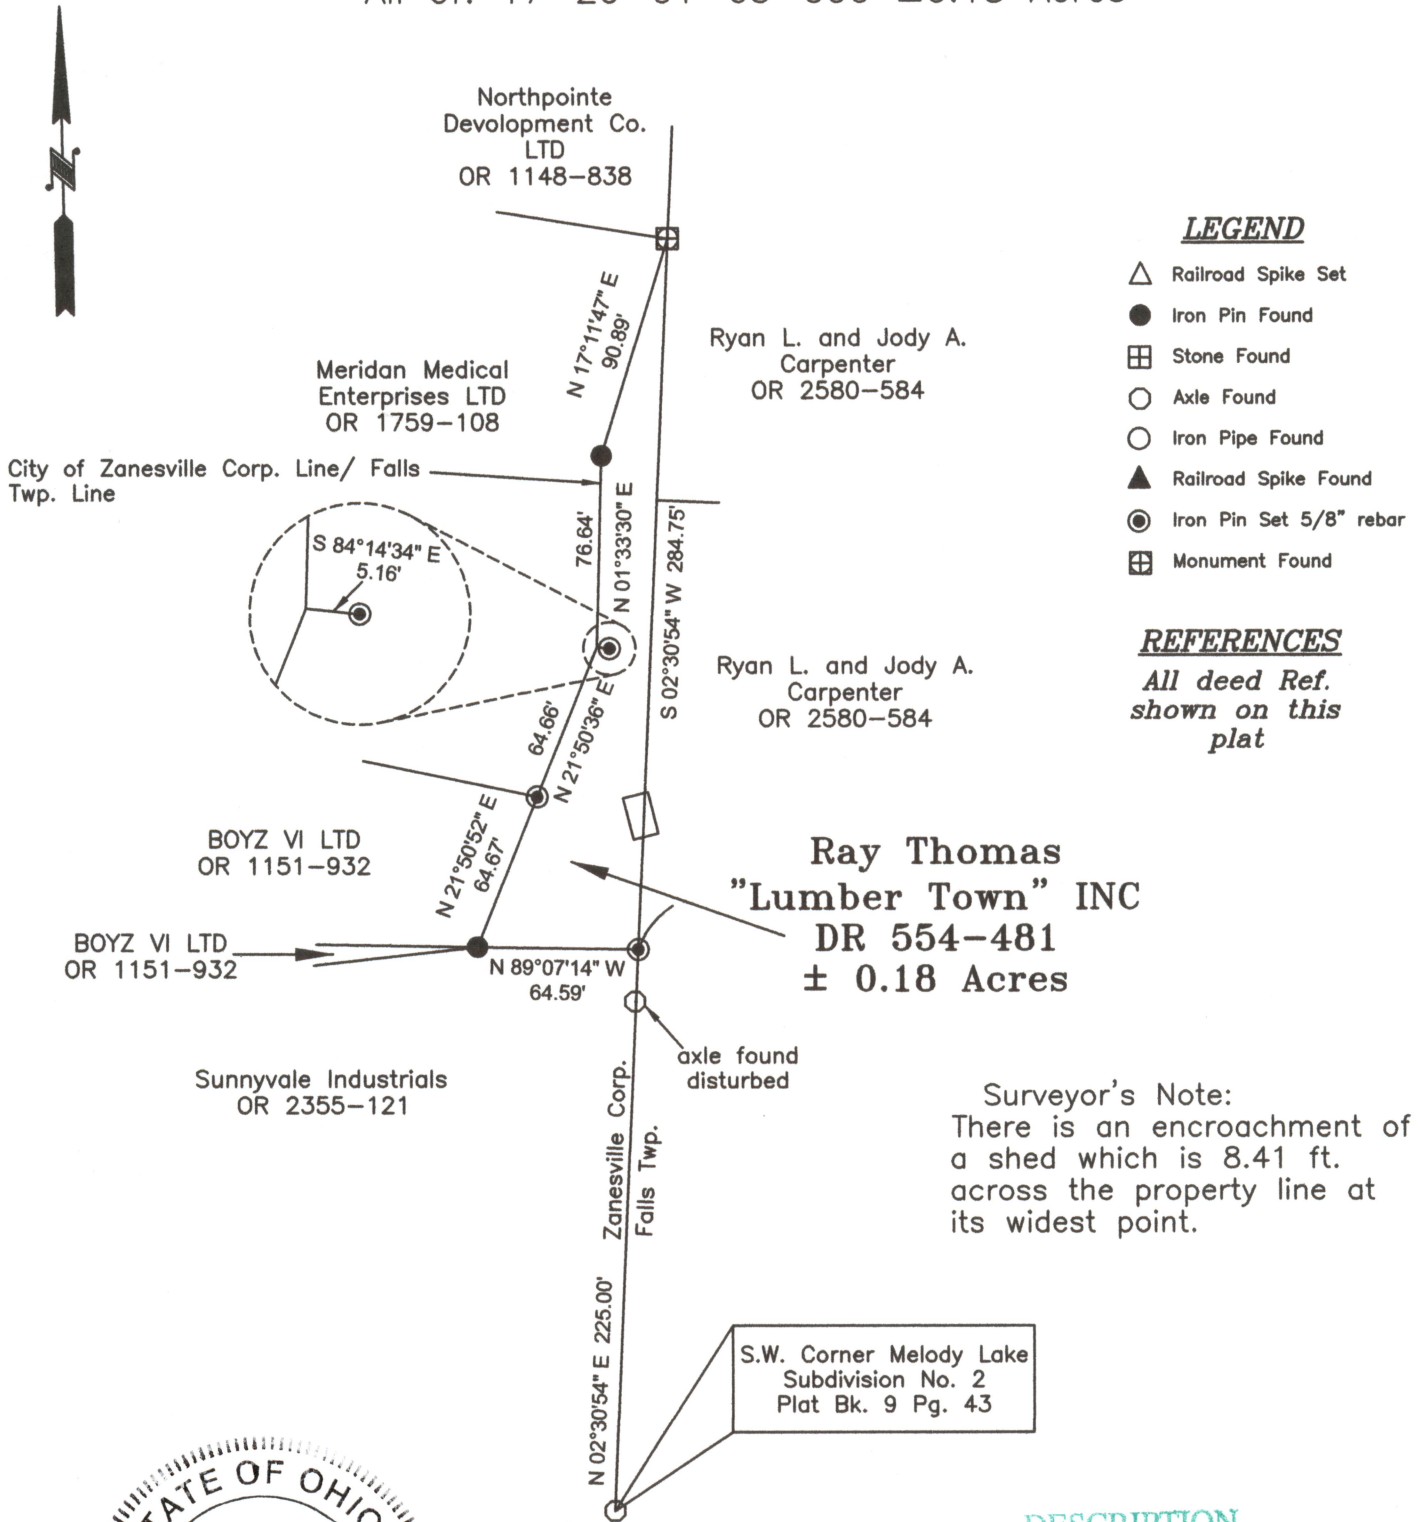

LEGEND

- △ Railroad Spike Set
- Iron Pin Found
- ⊞ Stone Found
- Axle Found
- Iron Pipe Found
- ▲ Railroad Spike Found
- ⊙ Iron Pin Set 5/8" rebar
- ⊞ Monument Found


REFERENCES

All deed Ref.
shown on this
plat



DESCRIPTION
APPROVED

By: *[Signature]*

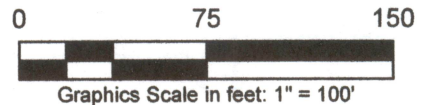

OFFICE COPY
[Signature] 5-9-19
Jack D. Newcome Date
NOT RECORDABLE
Reg. Surveyor No. 7321

Newcome Surveying Company
6515 Ballard Road
Nashport, Ohio 43830
740-452-5796