

SITUATED IN

The State of Ohio, County of Muskingum
Township of Falls, part of Lot 4 of Underwoods Subdivision (DB "E", Pg. 61),
2nd Quarter Township, T1, R7, USML.


ReSurvey

BASIS OF BEARING

Bearings are based on State Plane Grid Coordinates,
NAD83, Ohio South, per GPS Observation.

REFERENCES

* As Noted on Plat
www.muskingumcountyauditor.org
www.mceo.org
http://recorder.
muskingumcounty.org

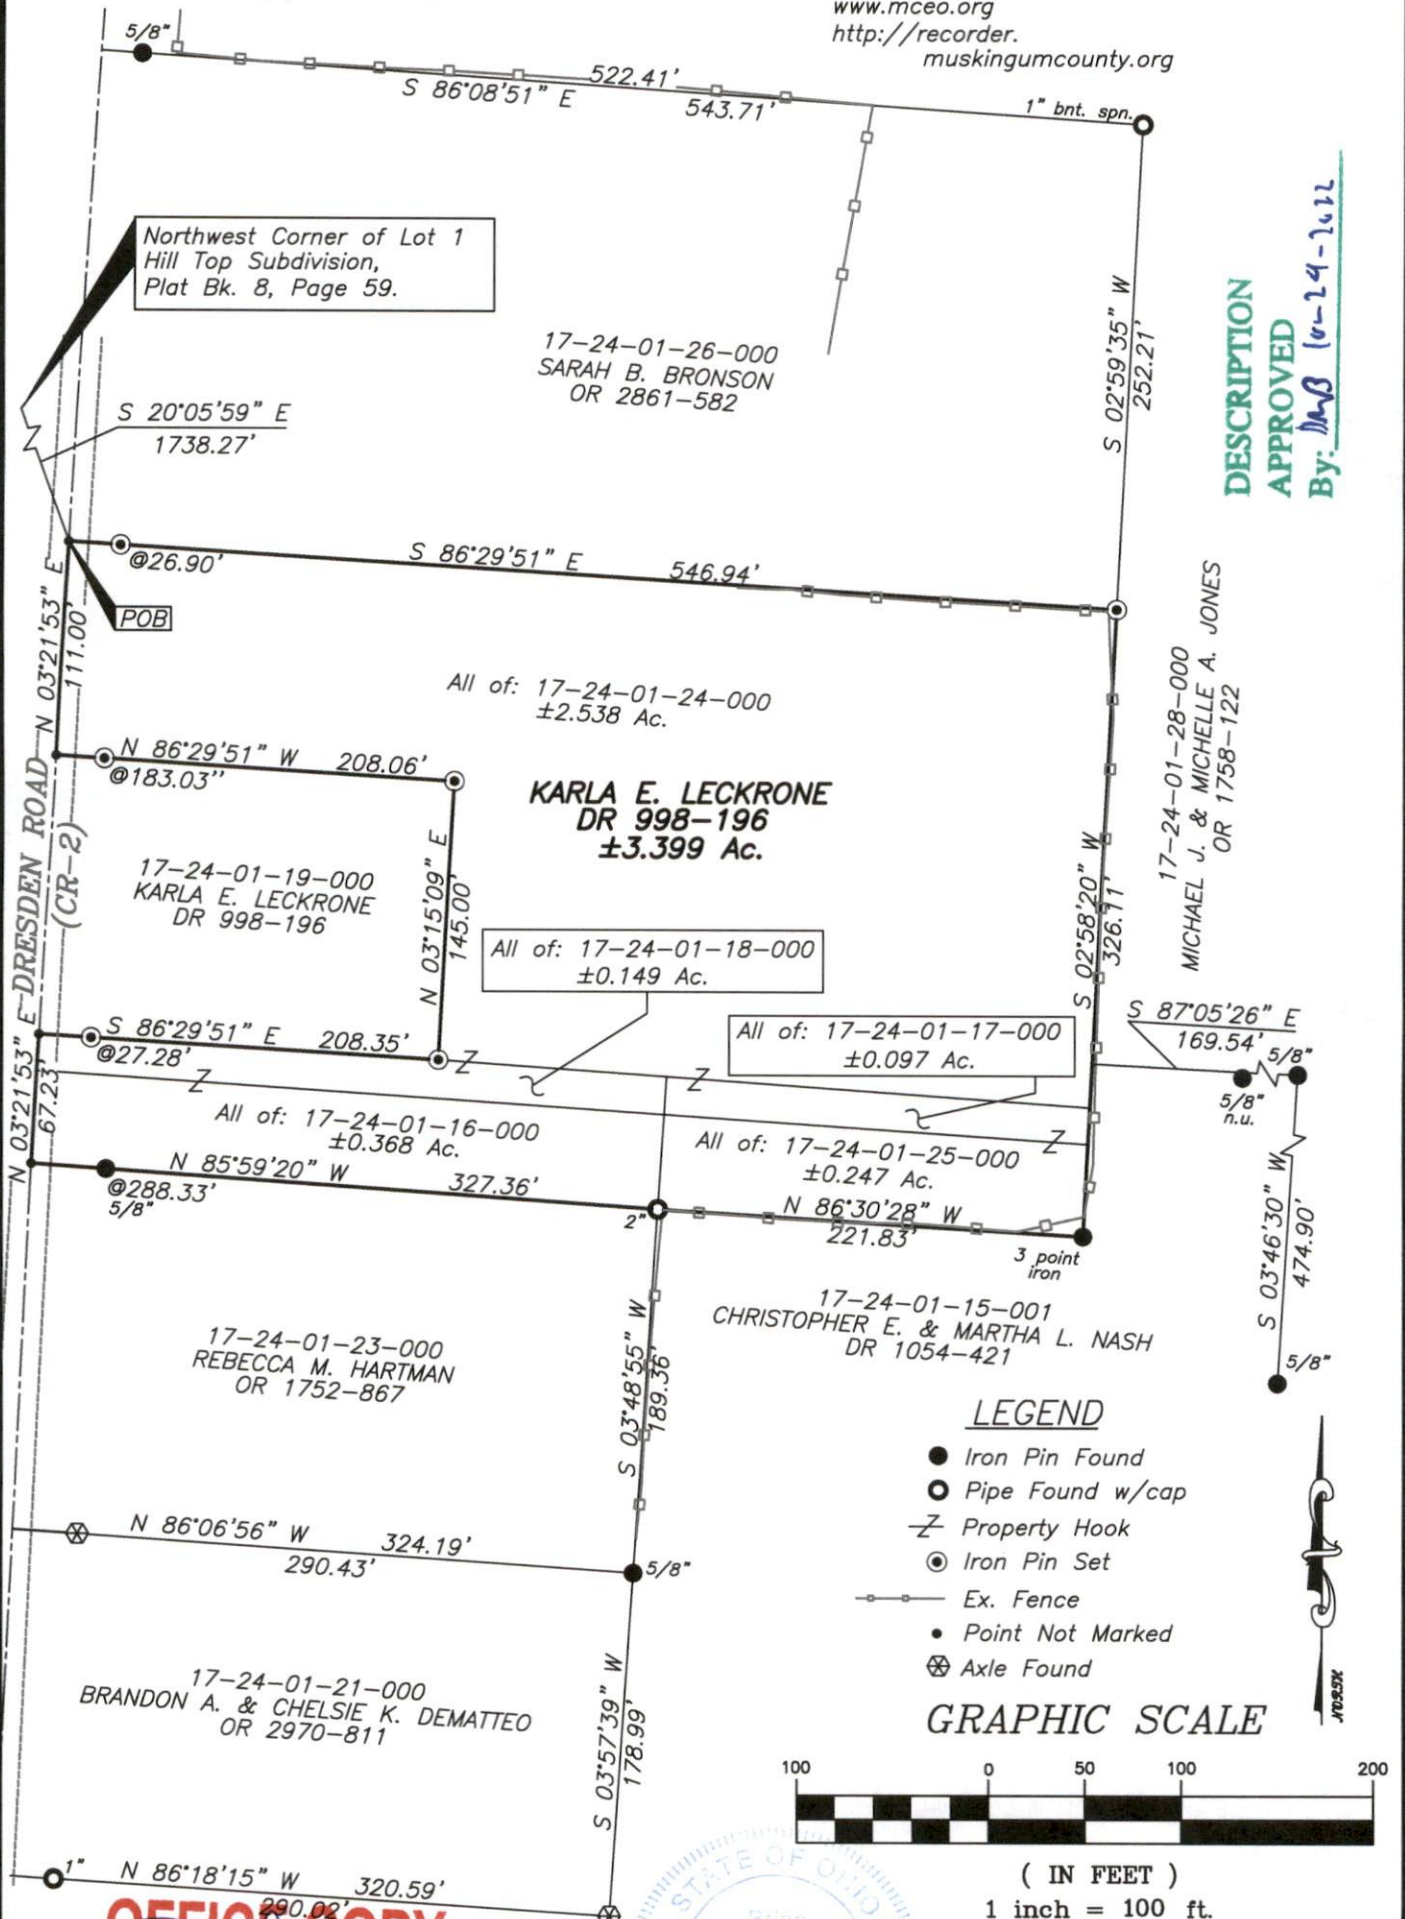

DESCRIPTION
APPROVED
By: *MB* 10-24-2022

**OFFICE COPY
NOT RECORDABLE**

Brian Kelly McPeck
Reg. Surveyor No. 8517

This plat was prepared by McPeck Land Surveying, LLC
in accordance with Chapter 4733-37 of the Administrative Code,
and is intended to be used for the legal transfer of the property
described and does not intend to describe all or any easements of
record, nor encroachments unless otherwise intended.



MCPECK LAND SURVEYING LLC

www.mcpecklandsurveying.com
email: brian@mcpecklandsurveying.com
1705 East Pike, Zanesville, Oh 43701 • 740.704.6073