

Legal Description

State of Ohio, County of Muskingum, Township of Falls
bounded and described as follows:

Being part of the South Half of Quarter Township 2, Range 7
Township 1 and commencing at the Southwest corner
of Lot 2 of Hill Top Subdivision as recorded in Plat Book 8
Page 59 of said county records; Thence S $84^{\circ}40'E$ along
the south line of said lot 2 for 243.25 feet to a point
in Dresden Road; Thence S $15^{\circ}42'29"E$ for 152.12 feet
to a point in said road; Thence S $20^{\circ}33'52"E$ for 547.11
feet to a point in said road; Thence S $17^{\circ}25'58"E$ for
385.34 feet to a spike at the intersection of Township
Road 480 (Hale Rd) and Dresden Road and the point
of beginning;

Thence S $89^{\circ}00'E$ for 254.10 feet to an iron pin on the
east line of the Walker Cemetery and the north line
of Hale Road;

Thence N $14^{\circ}44'06"E$ along the east line of said cemetery
for 64 feet to a point being the southwest corner
of parcel recorded in Volume 870 Page 97;

Thence S $84^{\circ}49'E$ along the south line of said parcel
for 279.84 feet to a point on the north line of
Hale Road;

Thence S $5^{\circ}45'W$ for 445.15 feet to an iron pin,
passing through an iron pin at 34.74 feet;

Thence N $83^{\circ}29'W$ for 543.10 feet to a point in
Dresden Road, passing through an iron pin at 523.10;

Thence N $5^{\circ}45'E$ for 350.85 feet to the point of
beginning containing Acres 5.04

Subject to all legal highways

DESCRIPTION APPROVED
for Auditor's transfer


By J. L. Himes
6-13-83

Surveyed by L. O. P.
on June 11, 1983

OFFICE COPY
NOT RECORDABLE

Registration No S-5843

17-24-01-27
3650 DRESDEN RD 17-24 COPY 6/13/83

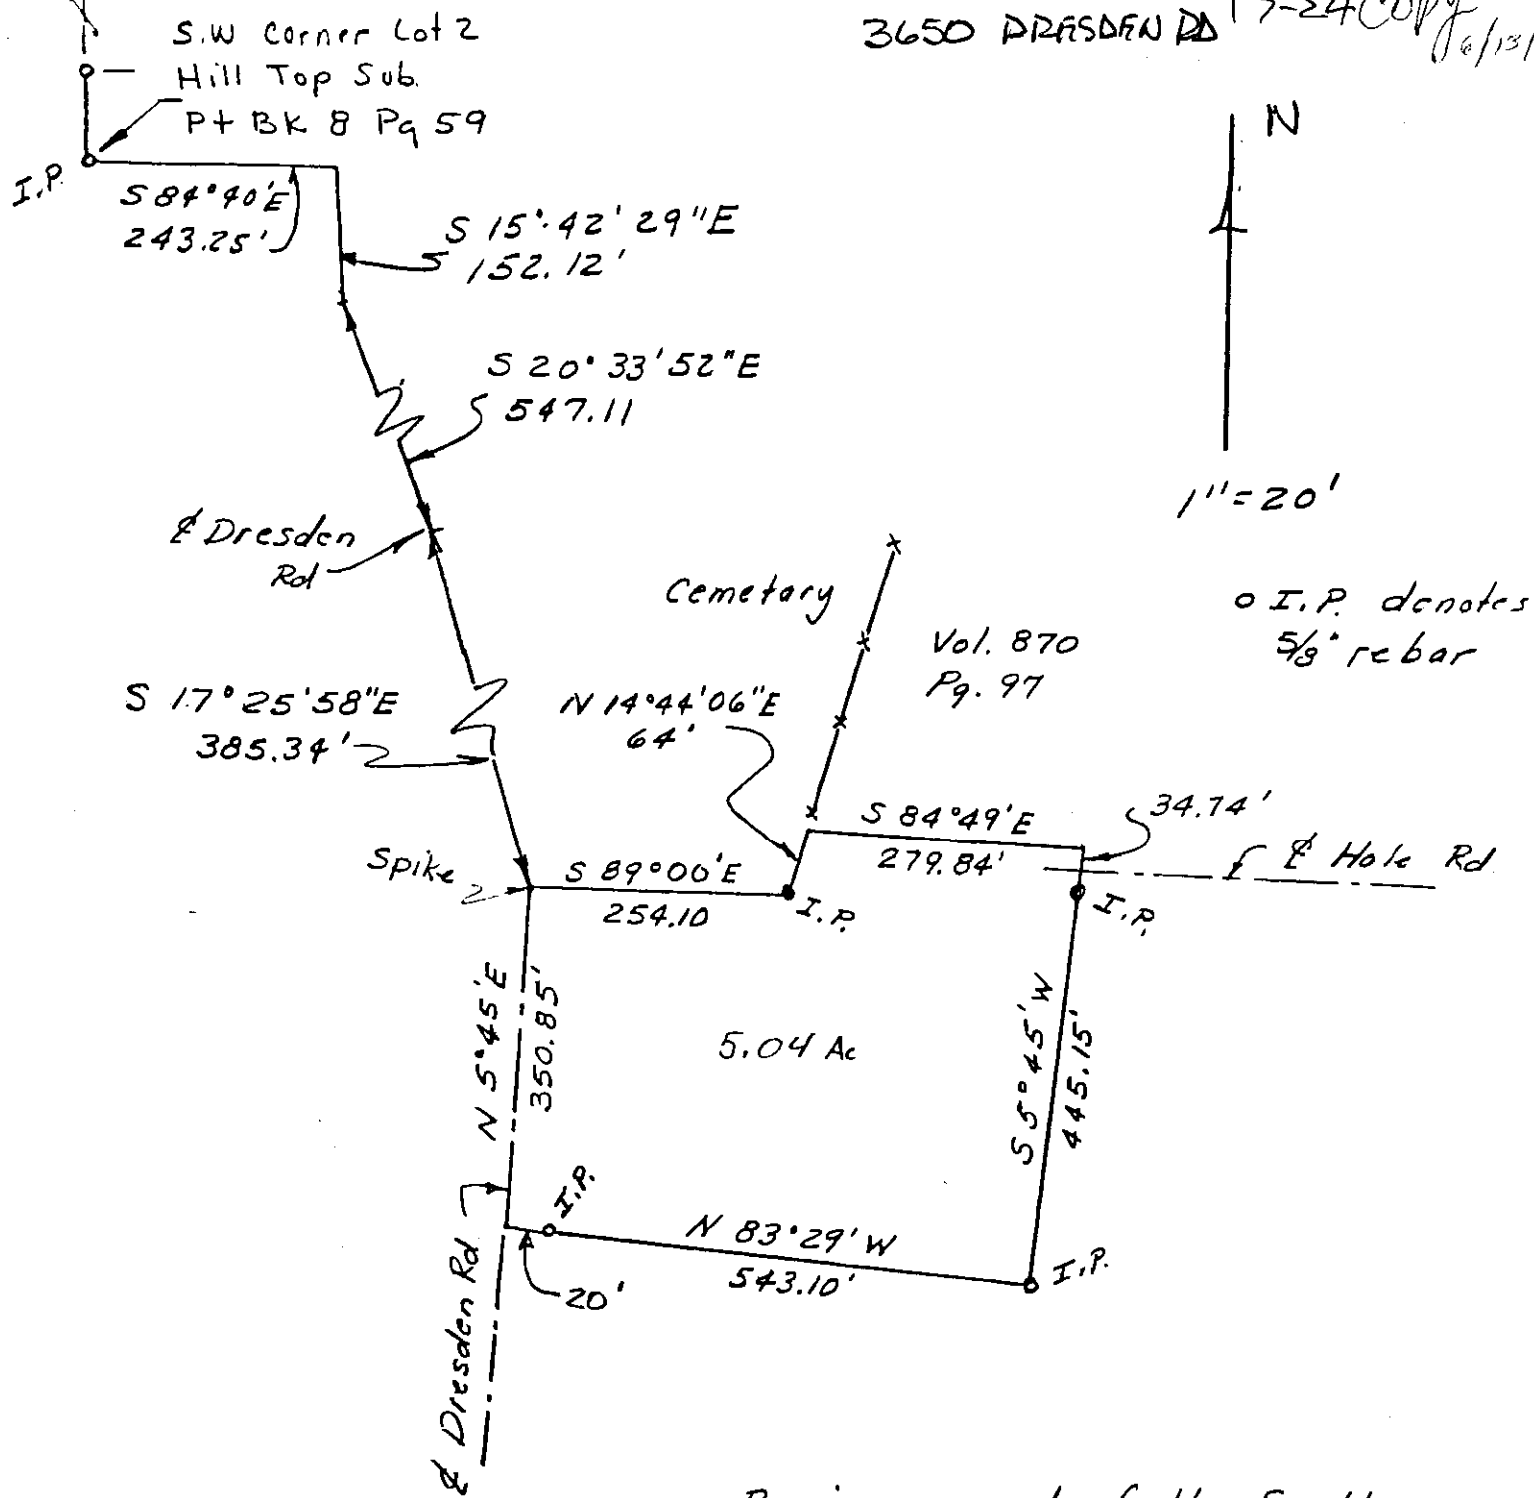

Being a part of the South
half of Qtr. Twp. 2, Rg. 7 Twp 1
Falls Twp.

Owner: Robt. & Eleanor Campbell
5.00 Ac.

6/11/83

OFFICE COPY
NOT RECORDABLE

Case 5-5843

DESCRIPTION APPROVED
for Auditor's transfer

By J. L. Harrison
6-13-83