


CONDOMINIUM AT ASHTON WOODS

STATE OF OHIO
MUSKINGUM COUNTY, FALLS TOWNSHIP
QUARTER TOWNSHIP 2, T1N, R7W
PART OF LOT 4 OF UNDERWOODS SUBDIVISION
PART OF 7.27 ACRES

PART OF PARCEL NO. : 17-17-24-01-30-000 1.50 ACRES

EAGLE CREST LIMITED
OR 1585-369
7.27 ACRES

ADDITIONAL PROPERTY

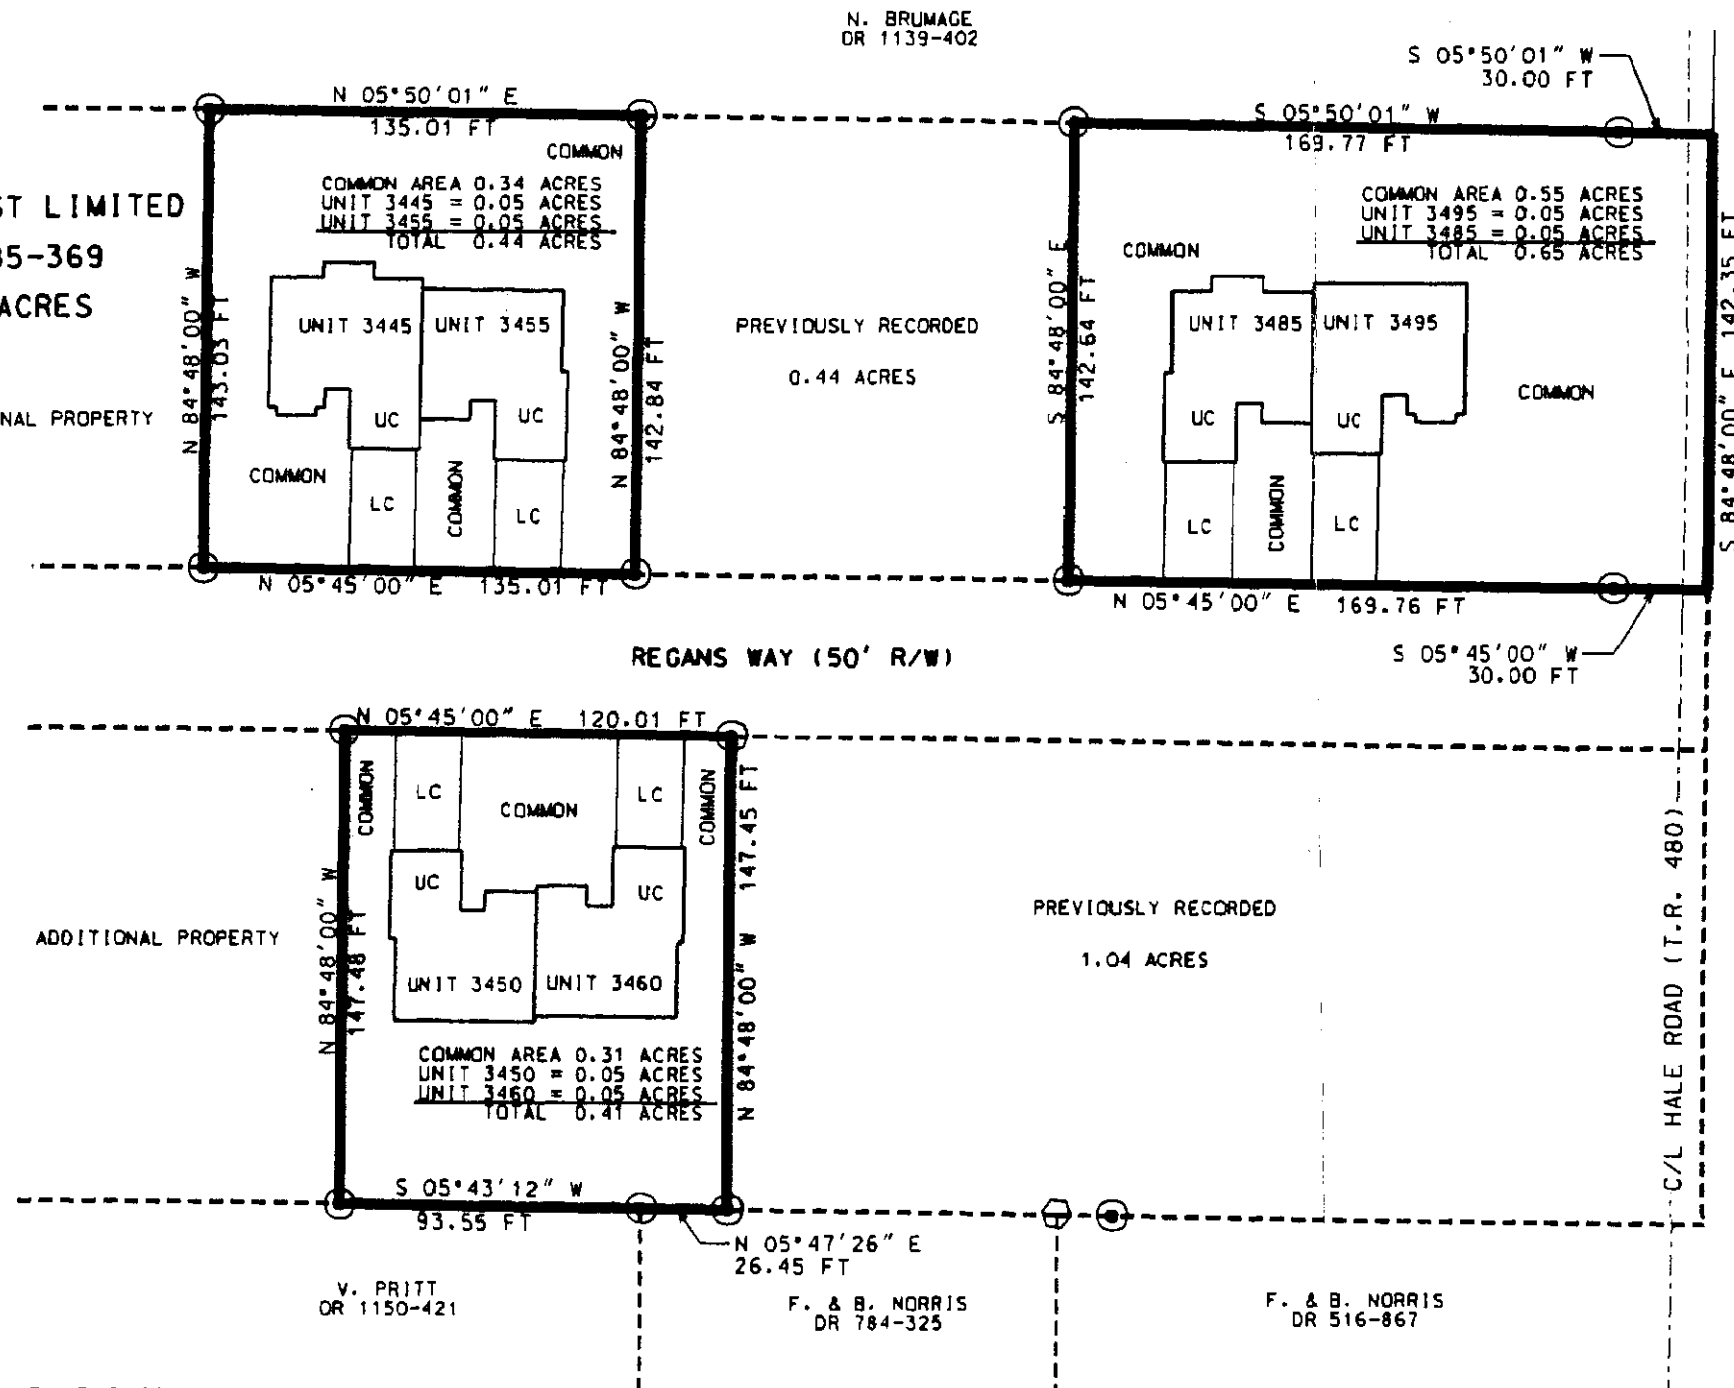

L.A. TAYLOR
928-151


Approved For Transfer
No On-Lot Sewage
Date 10/15/02
Ed SLK
Zanesville - Muskingum Co.
Health Department

LEGEND

- ⊙ IRON PIN SET 5/8"x30" W/ CAP
MARKED (SWIERZ 8062)
- AXLE FOUND
- IRON PIN FOUND

DESCRIPTION APPROVED
FOR AUDITOR'S TRANSFER
BY K. Beck
10-15-02

I HEREBY CERTIFY THIS PLAT TO BE CORRECT
AS SURVEYED BY DADECO ENGINEERING AUGUST 2001

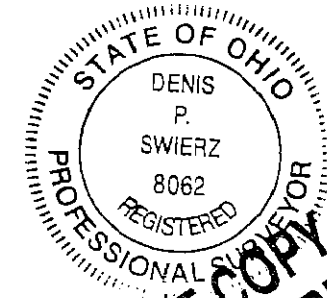

OFFICE COPY
NOT RECORDABLE

DENIS P. SWIERZ
PS# 8062

DATE: SEPTEMBER 21, 2001

STATE OF OHIO MUSKINGUM COUNTY

RECEIVED FOR THIS _____ DAY OF _____ 2001

AT _____ (A.M.) (P.M.)

RECORDED THIS _____ DAY OF _____ 2001

IN PLAT BOOK _____ PAGE _____

FEE _____

ACCEPTED AND APPROVED THIS _____ DAY OF _____ 2001

MUSKINGUM COUNTY RECORDER

MUSKINGUM COUNTY COMMISSIONERS



Scale: 1" = 60'