

The State of Ohio, County of Muskingum City of Zanesville, and being a part of the First Quarter Township, Township 1, Range 8, United States Military Lands.

*Bearings are based on State
Plane Grid Coordinates, NAD83,
Ohio South, per GPS Observation.*

* As Noted on Plat
www.muskingumcountyauditor.org
www.mceo.org
http://recorder.muskingumcounty.org

- *Unmarked Point*
- *Iron Pin Found*
- *Pipe Found w/cap*
- ⊗ *Axle Found*

(IN FEET)
1 inch = 60 ft.




**MCPEE
LAND
SURVEYING**

www.mcpeeklandsurveying.com
email: brian@mcpeeklandsurveying.com
1705 East Pike, * Zanesville, Oh 43701 * 740.704.6073

ReSurvey

FRAZEYSBURG ROAD (VARIES)

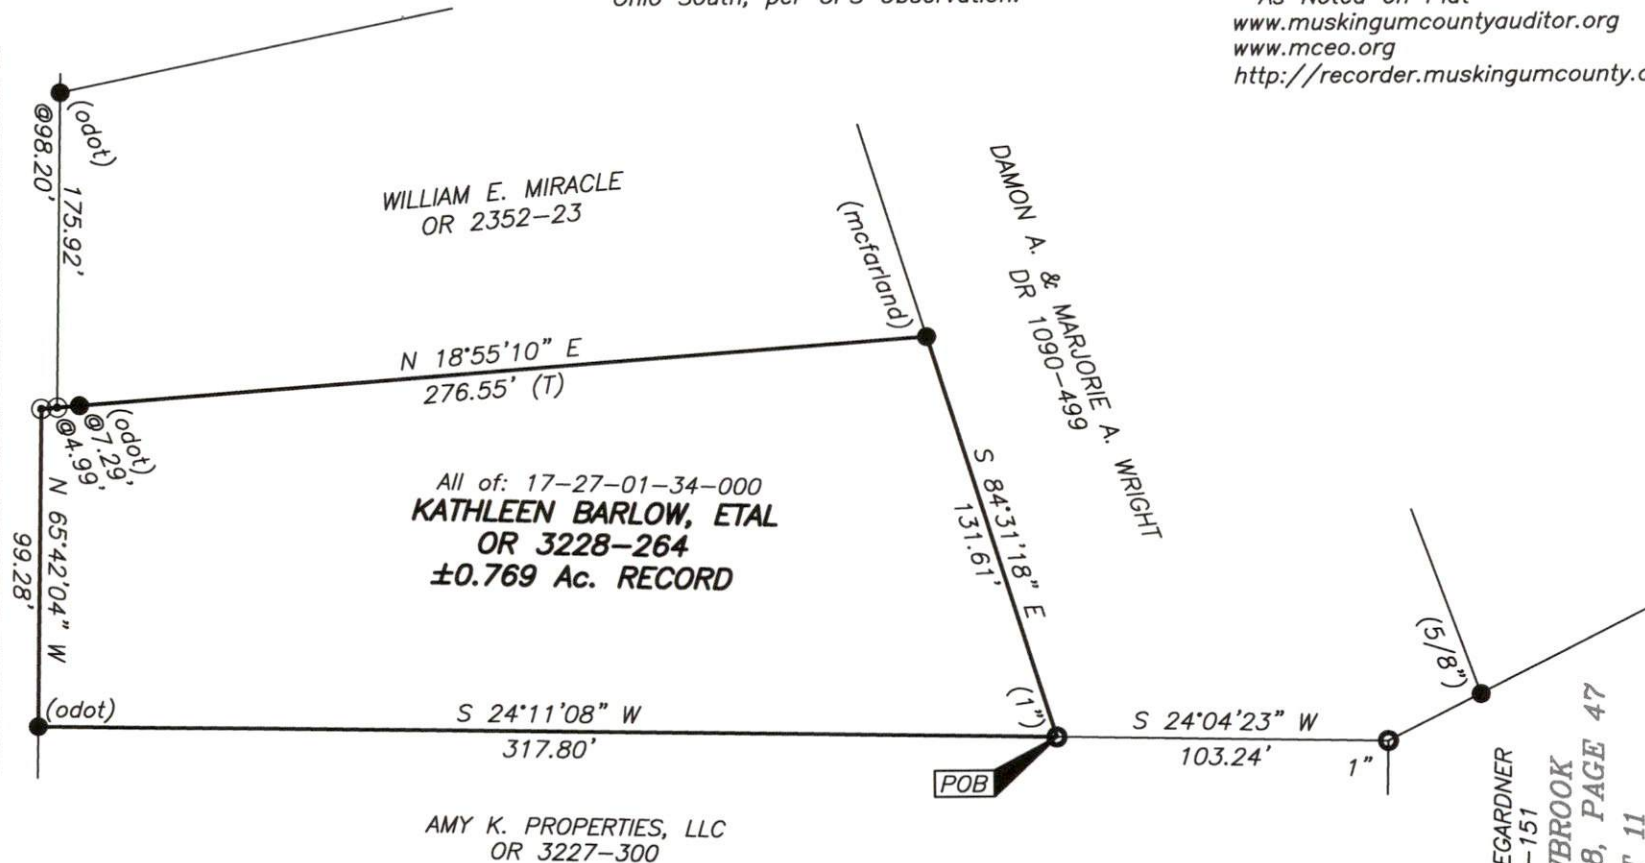

BRYAN R. WINEGARDNER
OR 3094-151
MEADOWBROOK
PLAT BOOK 8, PAGE
LOT 11

OFFICE COPY
NOT RECORDABLE

Brian Kelly McPeck
Reg. Surveyor No. 8517

This plat was prepared by McPeck Land Surveying, LLC in accordance with Chapter 4733-37 of the Administrative Code, and is intended to be used for the legal transfer of the property described and does not intend to describe all or any easements of record, nor encroachments unless otherwise intended.

DESCRIPTION
APPROVED

By: By: 1/1/2024

STATE OF OHIO
Brian
Kelly McPeck
8517
REGISTERED PROFESSIONAL SURVEYOR