

SURVEYING & MAPPING

17-15-01-15-004

Phone 453-8448

2850 PURE COUNTY

L. Peter Dinan & Associates

27 South Sixth Street

P. O. Box 55, Zanesville, Ohio 43701

Description For Conveyance
0.63 Acres
Part of Parcel #17-17-15-01-15-000

Situated in the State of Ohio, County of Muskingum, Township of Falls.

Being a part of Bank Lot 18 in Quarter Township 1, Township 1, Range 8 bounded and described as follows:

Commencing at an iron pin found at the northwest corner of Lot 45 in Military Gardens No. 2 as recorded in Plat Book 8, Page 43; thence north 9 degrees 23 minutes 30 seconds east 263.55 feet to an iron pin; thence north 10 degrees 10 minutes 21 seconds west 73.98 feet to an iron pin; thence north 38 degrees 07 minutes 19 seconds west 82.40 feet to an iron pin; thence north 27 degrees 03 minutes 42 seconds west 98.85 feet to an iron pin; thence north 4 degrees 27 minutes 23 seconds east 50 feet to a iron pin and the true place of beginning of the premises herein intended to be described; thence continuing north 4 degrees 27 minutes 23 seconds east 100.0 feet to an iron pin; thence north 87 degrees 26 minutes 41 seconds east 299.52 feet to an iron pin; thence south 4 degrees 16 minutes 16 seconds west 100.0 feet to an iron pin; thence south 87 degrees 27 minutes 08 seconds west 299.84 feet to the true place of beginning, containing sixty-eight hundredths (0.68) of an acre more or less.

There is also conveyed herein an easement for ingress and egress to be used by the Grantee and others over a strip of ground 50 feet wide along the entire west lines of the above described 0.63 acres and in a southerly direction to its intersection with Corvus Drive.


This description written from a survey made by Peter Dinan, Registered Surveyor #547, File 23.

**OFFICE COPY
NOT RECORDABLE**


DESCRIPTION APPROVED
FOR AUDITOR'S TRANSFER

BY

[Signature]
6-26-95

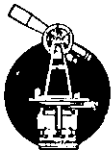

L. PETER DINAN & ASSOCIATES
27 SOUTH SIXTH STREET
ZANESVILLE, OHIO

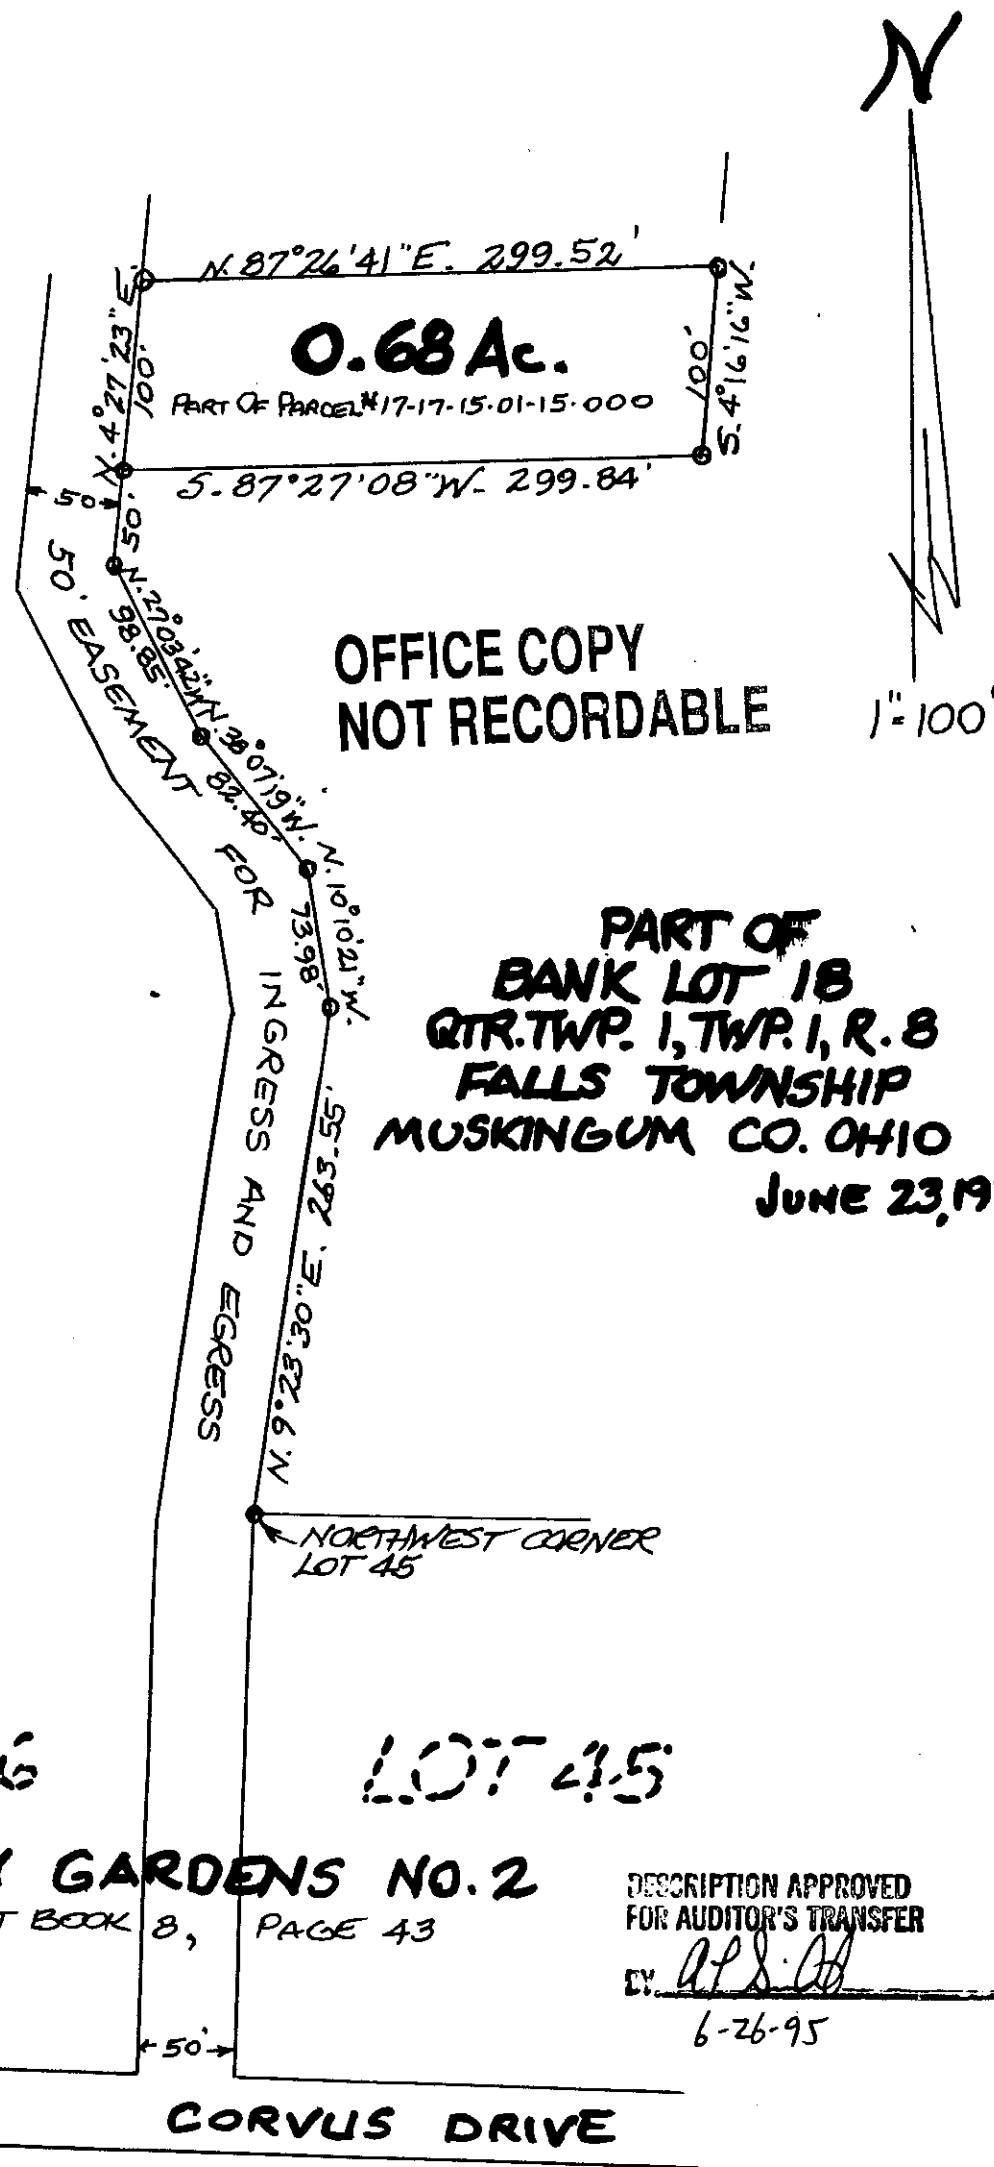

OFFICE COPY
NOT RECORDABLE

PART OF
BANK LOT 18
QTR. TWP. 1, TWP. 1, R. 8
FALLS TOWNSHIP
MUSKINGUM CO. OHIO
JUNE 23, 1995

LOT 46

LOT 45

MILITARY GARDENS NO. 2
PLAT BOOK 8, PAGE 43

DESCRIPTION APPROVED
FOR AUDITOR'S TRANSFER

BY

6-26-95