

118 E. HIGHLAND DR.

Jerry L. Gamble
REGISTERED SURVEYOR
713 Lenox Avenue, Zanesville, Ohio 43701-2432
February 18, 1998

Description For Conveyance
Premises at 118 East Highland Drive, Zanesville, Ohio

Situated in the Township of Falls, in the County of Muskingum, and in the State of Ohio,
and bounded and described as follows:

Parcel I: Being Lot Number Seven (7) in Upper Highland as recorded in Plat Book 8,
Page 1, of the Muskingum County Plat Records. SUBJECT to restrictive covenants as set
out in said plat and which restrictive covenants are made a part hereof as if fully rewritten
herein.

Being all of Muskingum County Auditor's Parcel No. 18-17-39-05-21-000.

Parcel II: Being a part of Lot Number Eight (8) in Upper Highland as recorded in Plat
Book 8, Page 1, of the Muskingum County Plat Records, and more particularly described
as follows:

Beginning at the most northerly corner of said Lot Number Eight (8); thence run along the
northerly line of said Lot Number Eight (8) on a curve to the right having a radius of
237.0 feet an arc distance of 41.25 feet (chord bears South 60 degrees 36 minutes 52
seconds East 41.20 feet) to an iron pipe found at the property corner; thence run South 32
degrees 55 minutes 33 seconds West through the middle of said Lot Number Eight (8),
passing through an iron pipe found at 140.00 feet, a total distance of 140.39 feet to a point
on the southerly line of said Lot; thence run on a curve to the left having a radius of 97.0
feet an arc distance of 18.00 feet (chord bears North 59 degrees 00 minutes 43 seconds
West 17.97 feet) to the Southwest corner of Lot Number Eight (8); thence run North 23
degrees 25 minutes 53 seconds East along the westerly line of said Lot a distance of
140.38 feet to the Place of Beginning, containing 0.095 Acre, more or less.

Being all of Muskingum County Auditor's Parcel No. 18-17-39-05-20-000.


Bearings herein are based on said plat of Upper Highland.

Survey and description by Jerry Lee Gamble, Registered Surveyor No. 5737, on February
17, 1998, of those premises described in Muskingum County Deed Book 724, Page 149.

OFFICE COPY
NOT RECORDABLE
DESCRIPTION APPROVED
FOR AUDITORS TRANSFER

BY ALB

2-18-98

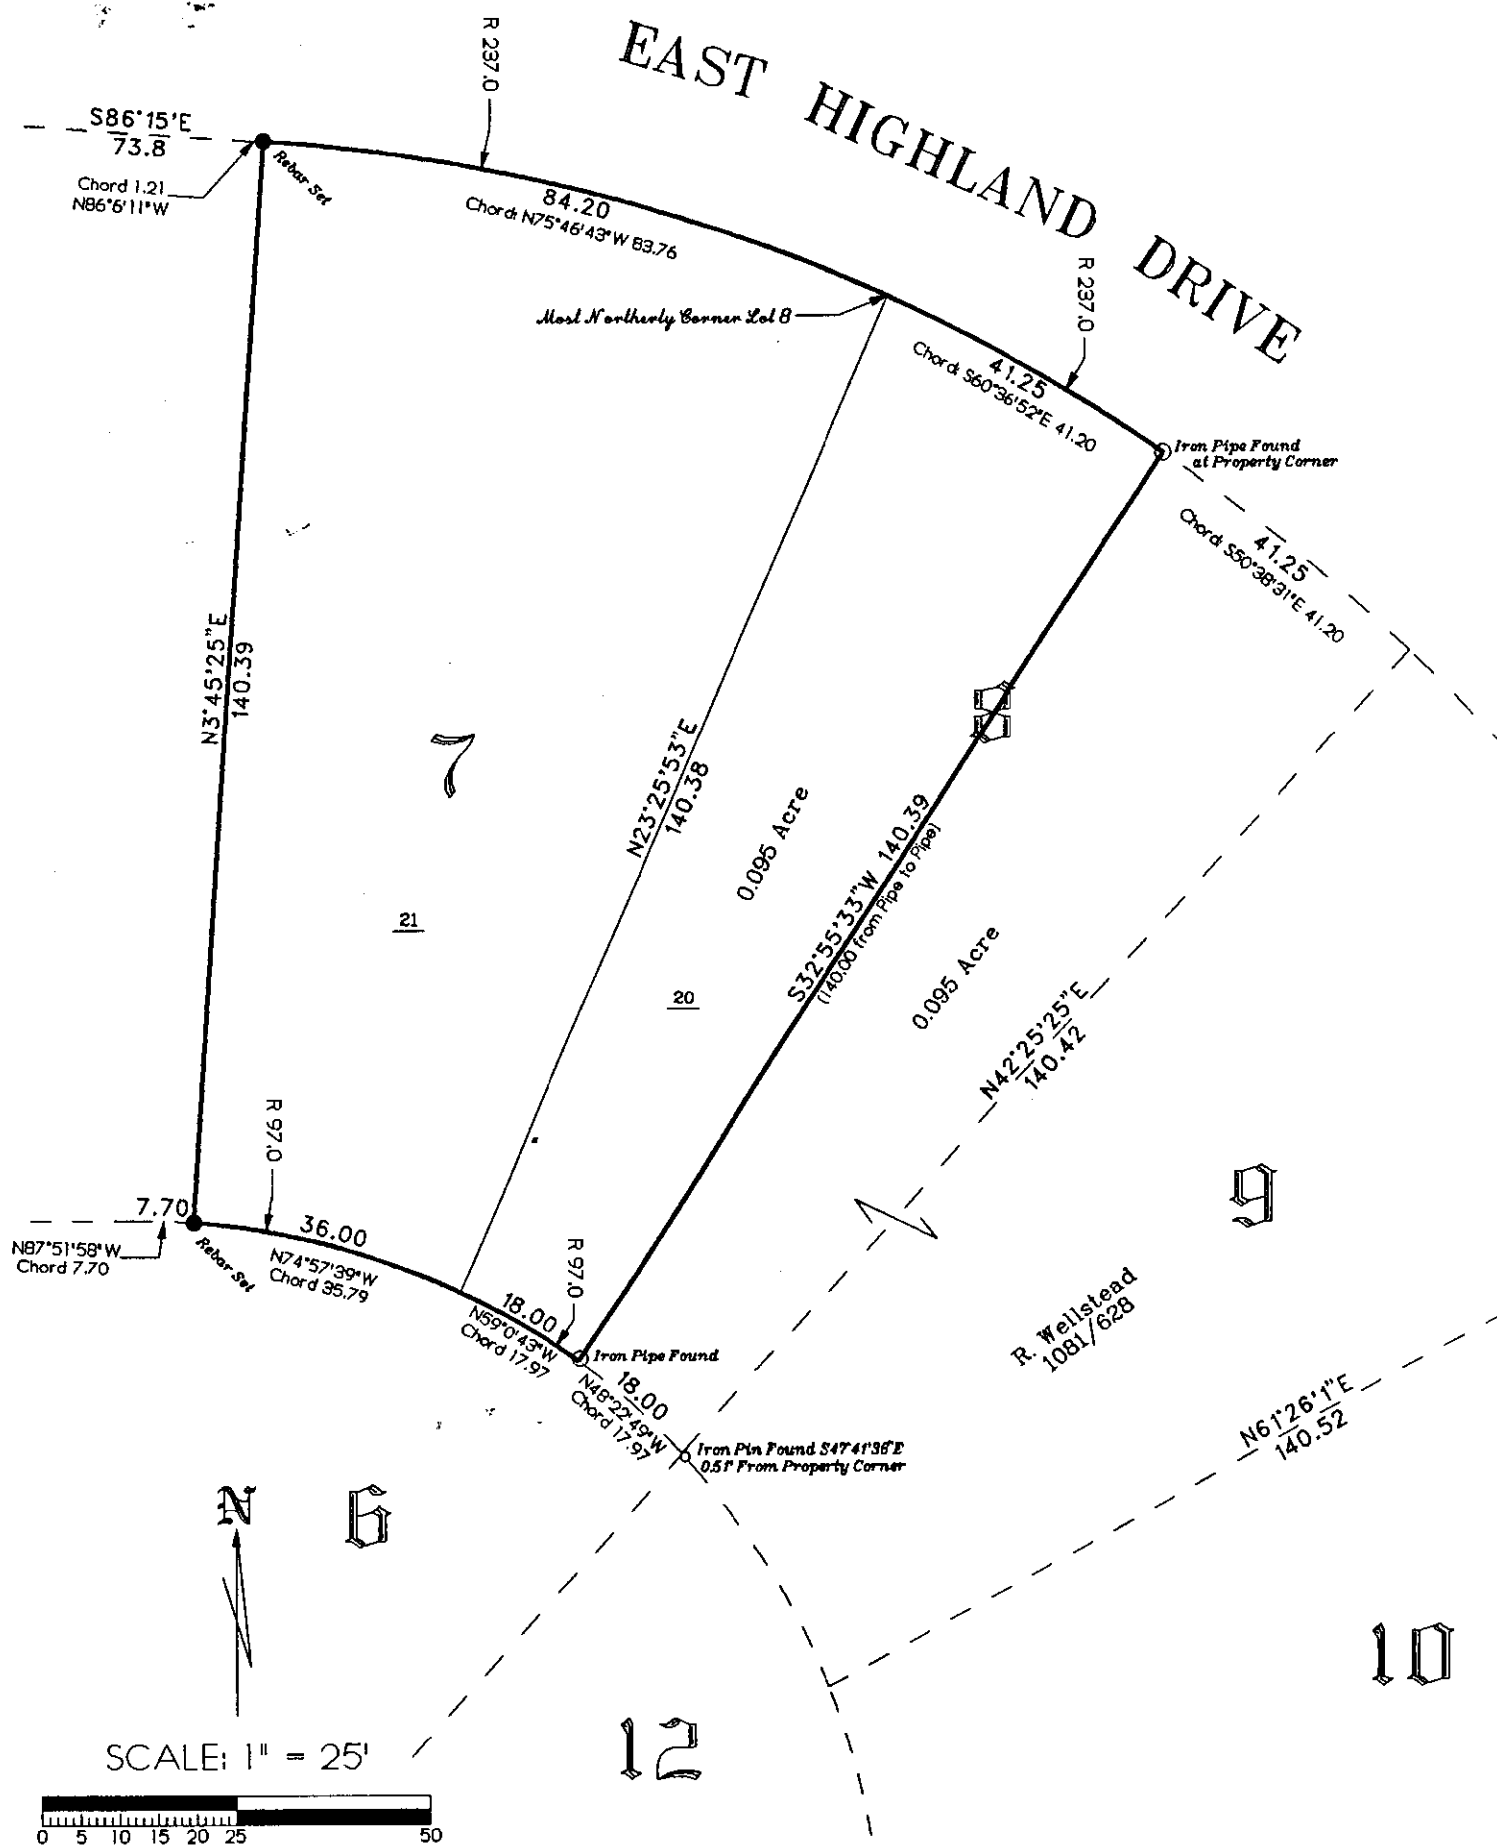

PLAT OF SURVEY

Premises at 118 East Highland Drive, Zanesville, Ohio
 Situated in Falls Township, Muskingum County, Ohio
 Being Lot 7 and a part of Lot 8 in Upper Highland
 Recorded in Plat Book 8, Page 1, Muskingum County Plat Records

Owner(s): Pauline Hull (Deed Book 724, Page 149)

Being Muskingum County Auditor's Parcel Nos. 18-17-39-05-20-000 and 18-17-39-05-21-000.

DESCRIPTION APPROVED
 FOR AUDITORS TRANSFER

BY: ALB
 2-18-98

I hereby certify that this survey was performed by me, and is true
 and correct to the best of my knowledge and belief.

Date: February 17, 1998

OFFICE COPY
NOT RECORDABLE

Jerome S. Gamble
 Registered Surveyor No. 5737
 713 Lenox Avenue, Zanesville, OH 43701-2432
 Fax/Phone: (614) 453-1167 jlgamble@globalco.net