

Jack & Violet Cohen  
West Lot  
8/4/87

Situated in the State of Ohio, County of Muskingum, Township of Falls, part of Quarter Township 2, Township 1, Range 7, bounded and described as follows:

Commencing at the Southwest corner of Lot No. Eleven (11) of Sebaugh Subdivision Plat Book 9, Page 45; thence North  $0^{\circ} 00' 00''$  West 5.77 feet to an iron pipe found at the Southeast corner of G. E. Swope property; thence North  $90^{\circ} 00' 00''$  West 146.99 feet to an iron pin set the place of beginning; thence South  $0^{\circ} 00' 00''$  East 486.40 feet to Military Road passing an iron pin set at 461.27 feet; thence North  $90^{\circ} 00' 00''$  West 89.56 feet; thence leaving Military Road North  $0^{\circ} 00' 00''$  West 486.40 feet to an iron pin set passing an iron pin set at 15.13 feet; thence North  $90^{\circ} 00' 00''$  East 89.56 feet to the place of beginning, containing 1.00 acres more or less.

Bearings are based on the West line of Lot No. Eleven (11) of Sebaugh Subdivision bearing South  $0^{\circ} 00' 00''$  East.


Being all of Auditor's Parcel No. 18-17-39-08-57-000.

Survey & Description By:

~~OFFICE COPY~~  
~~NOT RECORDABLE~~  
R. Daniels  
Registered Surveyor No. 5410

DESCRIPTION APPROVED  
FOR AUDITOR'S TRANSFER

BY J. L. G. Ambler  
8-5-87

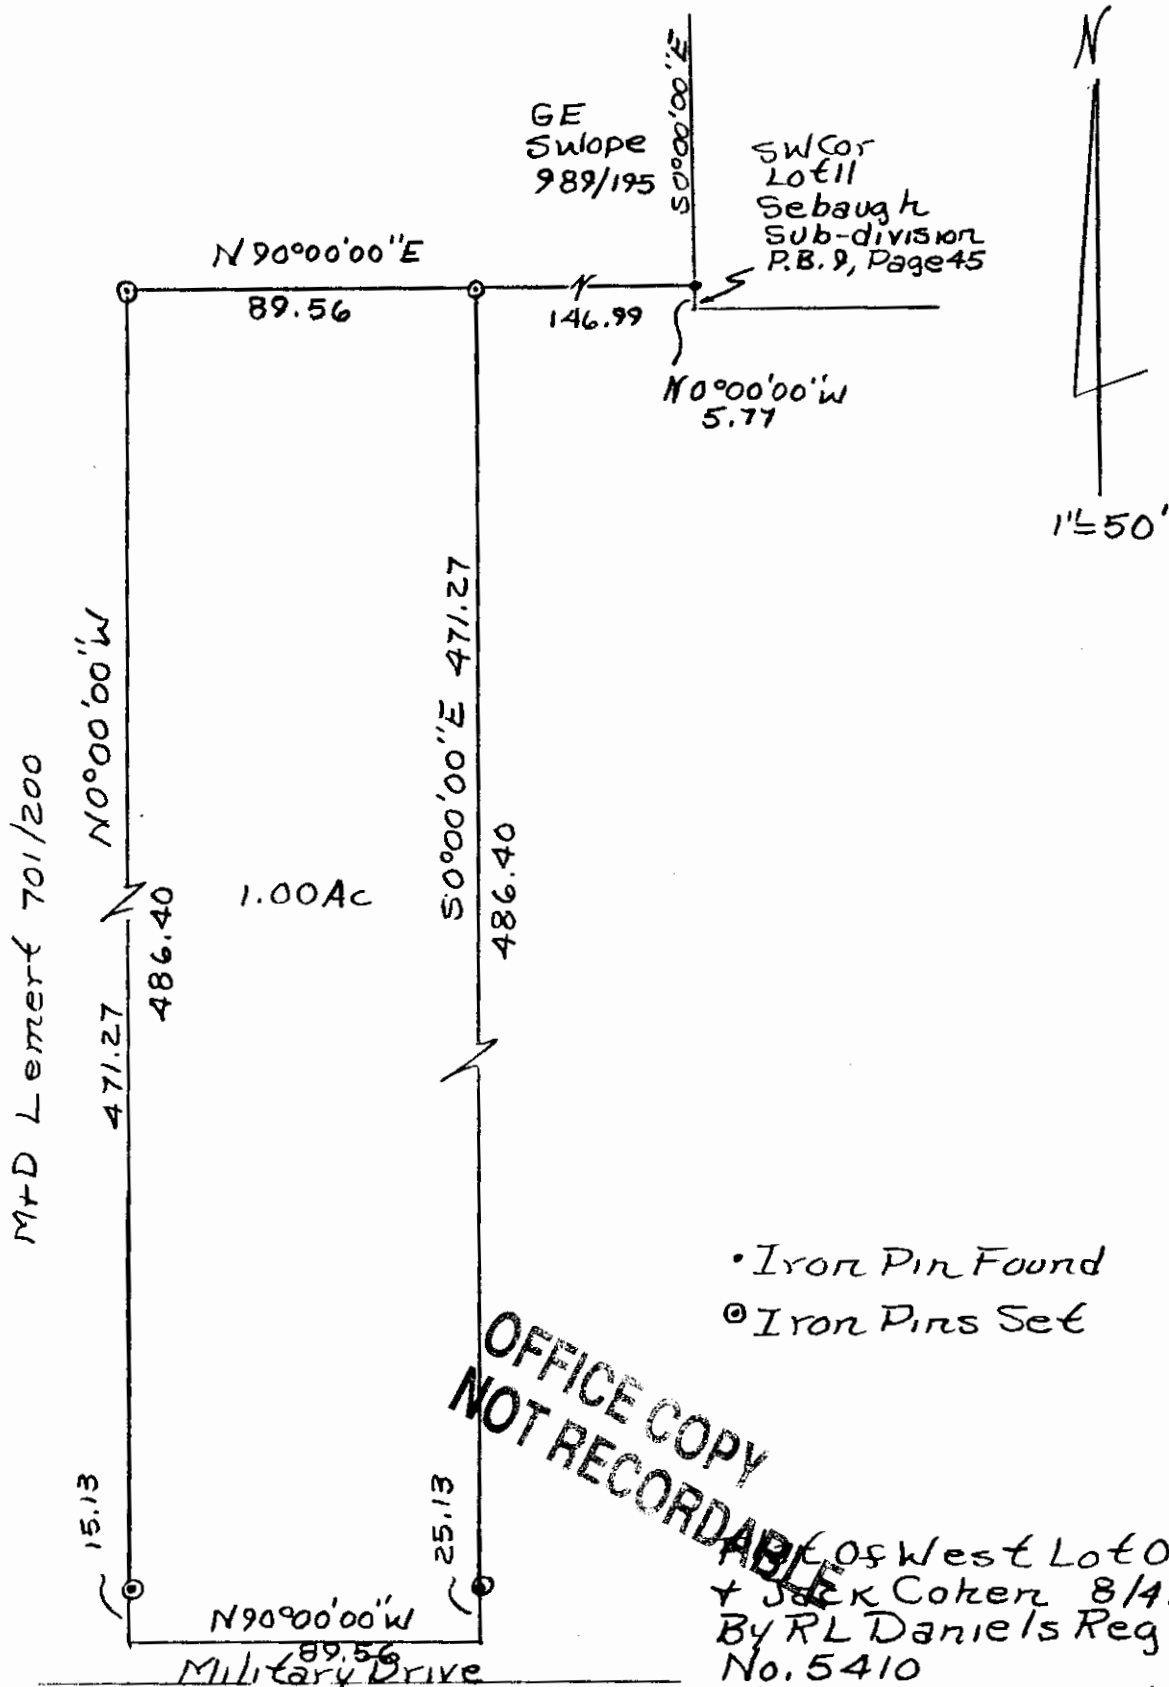

• Iron Pin Found  
 ⊙ Iron Pins Set

OFFICE COPY  
 NOT RECORDABLE

Co's West Lot 05 Violet  
 + Jack Coker 8/4/87  
 By R L Daniels Reg Surveyor  
 No. 5410  
 Muskingum County, Falls  
 Township, Quarter Township  
 2, Range 7, Township 1  
 Parcel No 18-17-39-08-57-000

DESCRIPTION APPROVED  
 FOR AUDITOR'S TRANSFER

BY J. Y. Hamble  
 8-5-87