

Situated in the State of Ohio, County of Muskingum, Township of Falls, Quarter Township Four, Township 1, Range 8, Dillon Falls Subdivision, part of Lot 6 and being further described as follows;

Parcel "B"

Beginning at a point at the northeast corner of the said Lot 6, said point being referenced by an existing iron pin, thence, South 00° 16' 00" East, 10.00 feet along the east line of the said Lot 6 to a point at an iron pin - set - 5/8" X 30" re-bar with identification cap, thence, South 84° 55' 38" West, 82.71 feet across the said Lot 6 to the point of intersection with the common line between Lot 6 and Lot 7, thence, North 78° 07' 33" East, 84.14 feet along the common line between Lot 6 and Lot 7 to the point of beginning, containing 0.010 acres more or less.

Part of Parcel No. 17-17-53-01-44

Survey and Description by
**OFFICE COPY
NOT RECORDABLE**
William V. Derwacter
Registered Surveyor #5437
January 24, 1997

DESCRIPTION APPROVED
FOR AUDITORS TRANSFER
[Signature]

Situated in the State of Ohio, County of Muskingum, Township of Falls, Quarter Township Four, Township 1, Range 8, Dillon Falls Subdivision, part of Lot 7 and being further described as follows;

Parcel "A"

Beginning at a point at the southwest corner of the above described Lot 7, said point being referenced by an existing 2 inch iron pipe North 77° 51' 01" East, 0.47 feet, thence, North 11° 56' 34" West, 10.00 feet along the west line of the said Lot 7 to a point at an iron pin - set - 5/8" X 30" re-bar with identification cap, thence, North 84° 55' 38" East, 84.44 feet across the said Lot 7 to a point of intersection with the common line between Lot 6 and Lot 7, thence, South 78° 07' 33" West, 83.83 feet along the said common line between Lot 6 and Lot 7 to the point of beginning, containing 0.010 acres more or less.

Part of Parcel No. 17-17-53-01-43


DESCRIPTION APPROVED
FOR AUDITORS TRANSFER
BY *[Signature]*
1-27-97

Survey and Description by

ADDRESS N/A SNR


DILLONS FALLS DRIVE
Plat Book 8 Page 20

P. K. Musselman
1103-441

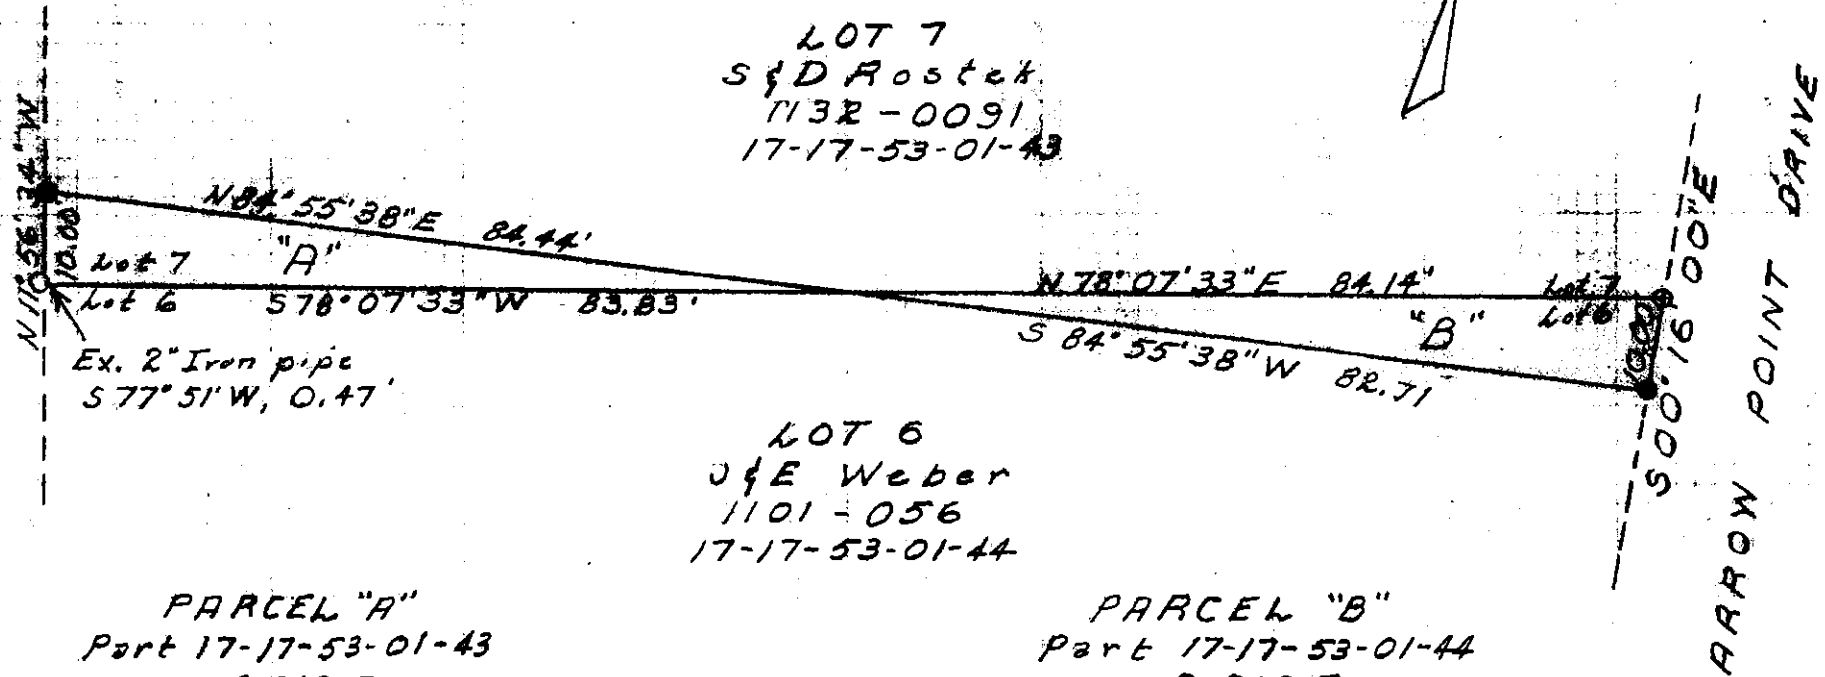

PARCEL "A"
Part 17-17-53-01-43
0.010 Ac.±
From Lot 7 - Rostek
To Weber

PARCEL "B"
Part 17-17-53-01-44
0.010 Ac.±
From Lot 6 - Weber
To Rostek

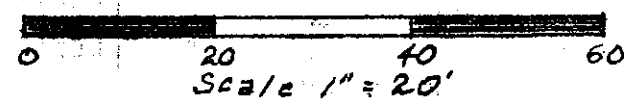

DESCRIPTION APPROVED
FOR AUDITORS TRANSFER
BY [Signature]
1-27-97

- Iron Pin Found
- Iron Pin Set - 3/8" x 30"
Re-bar with ID Cap

SITUATED IN
State of Ohio
County of Muskingum
Township of Falls
Quarter Township 4
Township 1, Range 8

PLAT AND SURVEY BY
WILLIAM J. DERWATER
Registered Surveyor #5437
January 24, 1997
**OFFICE COPY
NOT RECORDABLE**