


17-94-02-13-001

ADDRESS N/A

Phone 453-8448

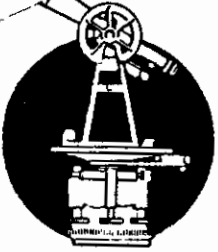

SURVEYING & MAPPING

L. Peter Dinan & Associates

27 South Sixth Street

P. O. Box 55, Zanesville, Ohio 43701

Description For Conveyance
John Henry Yoder
To
The Canaan Mennonite Church
Part of Parcel #17-94-02-13-000

Situated in the State of Ohio, County of Muskingum, Township of Falls.

Being a part of Quarter Township 3, Township 1, Range 8 bounded and described as follows:

Commencing at a point in the center of the Old National Road that is 5 feet right of station 1186+66.35 of a survey made by the State of Ohio of the relocation of State Route 40 and said point is also south 74 degrees 30 minutes east a distance of 553 feet from the southwest corner of a parcel conveyed to Catherine Greiner by deed recorded in Deed Book 121, Page 507; thence north 4 degrees 18 minutes 30 seconds east 326.22 feet to an iron pin and the true place of beginning of the premises herein intended to be described; thence north 21 degrees 24 minutes 22 seconds west 85.88 feet to an iron pin; thence north 4 degrees 18 minutes 30 seconds east 104.35 feet to an iron pin; thence south 74 degrees 30 minutes east 38 feet to an iron bolt found; thence south 4 degrees 18 minutes 30 seconds west 174.35 feet to the true place of beginning, containing eleven hundredths (0.11) of an acre more or less.

This description written from a survey made by L. Peter Dinan, Registered Surveyor #5451, March 5, 1991.


**OFFICE COPY
NOT RECORDABLE**

DESCRIPTION APPROVED
FOR AUDITOR'S TRANSFER

BY L. P. Dinan
10-12-91



L. PETER DINAN & ASSOCIATES
27 SOUTH SIXTH STREET
ZANESVILLE, OHIO

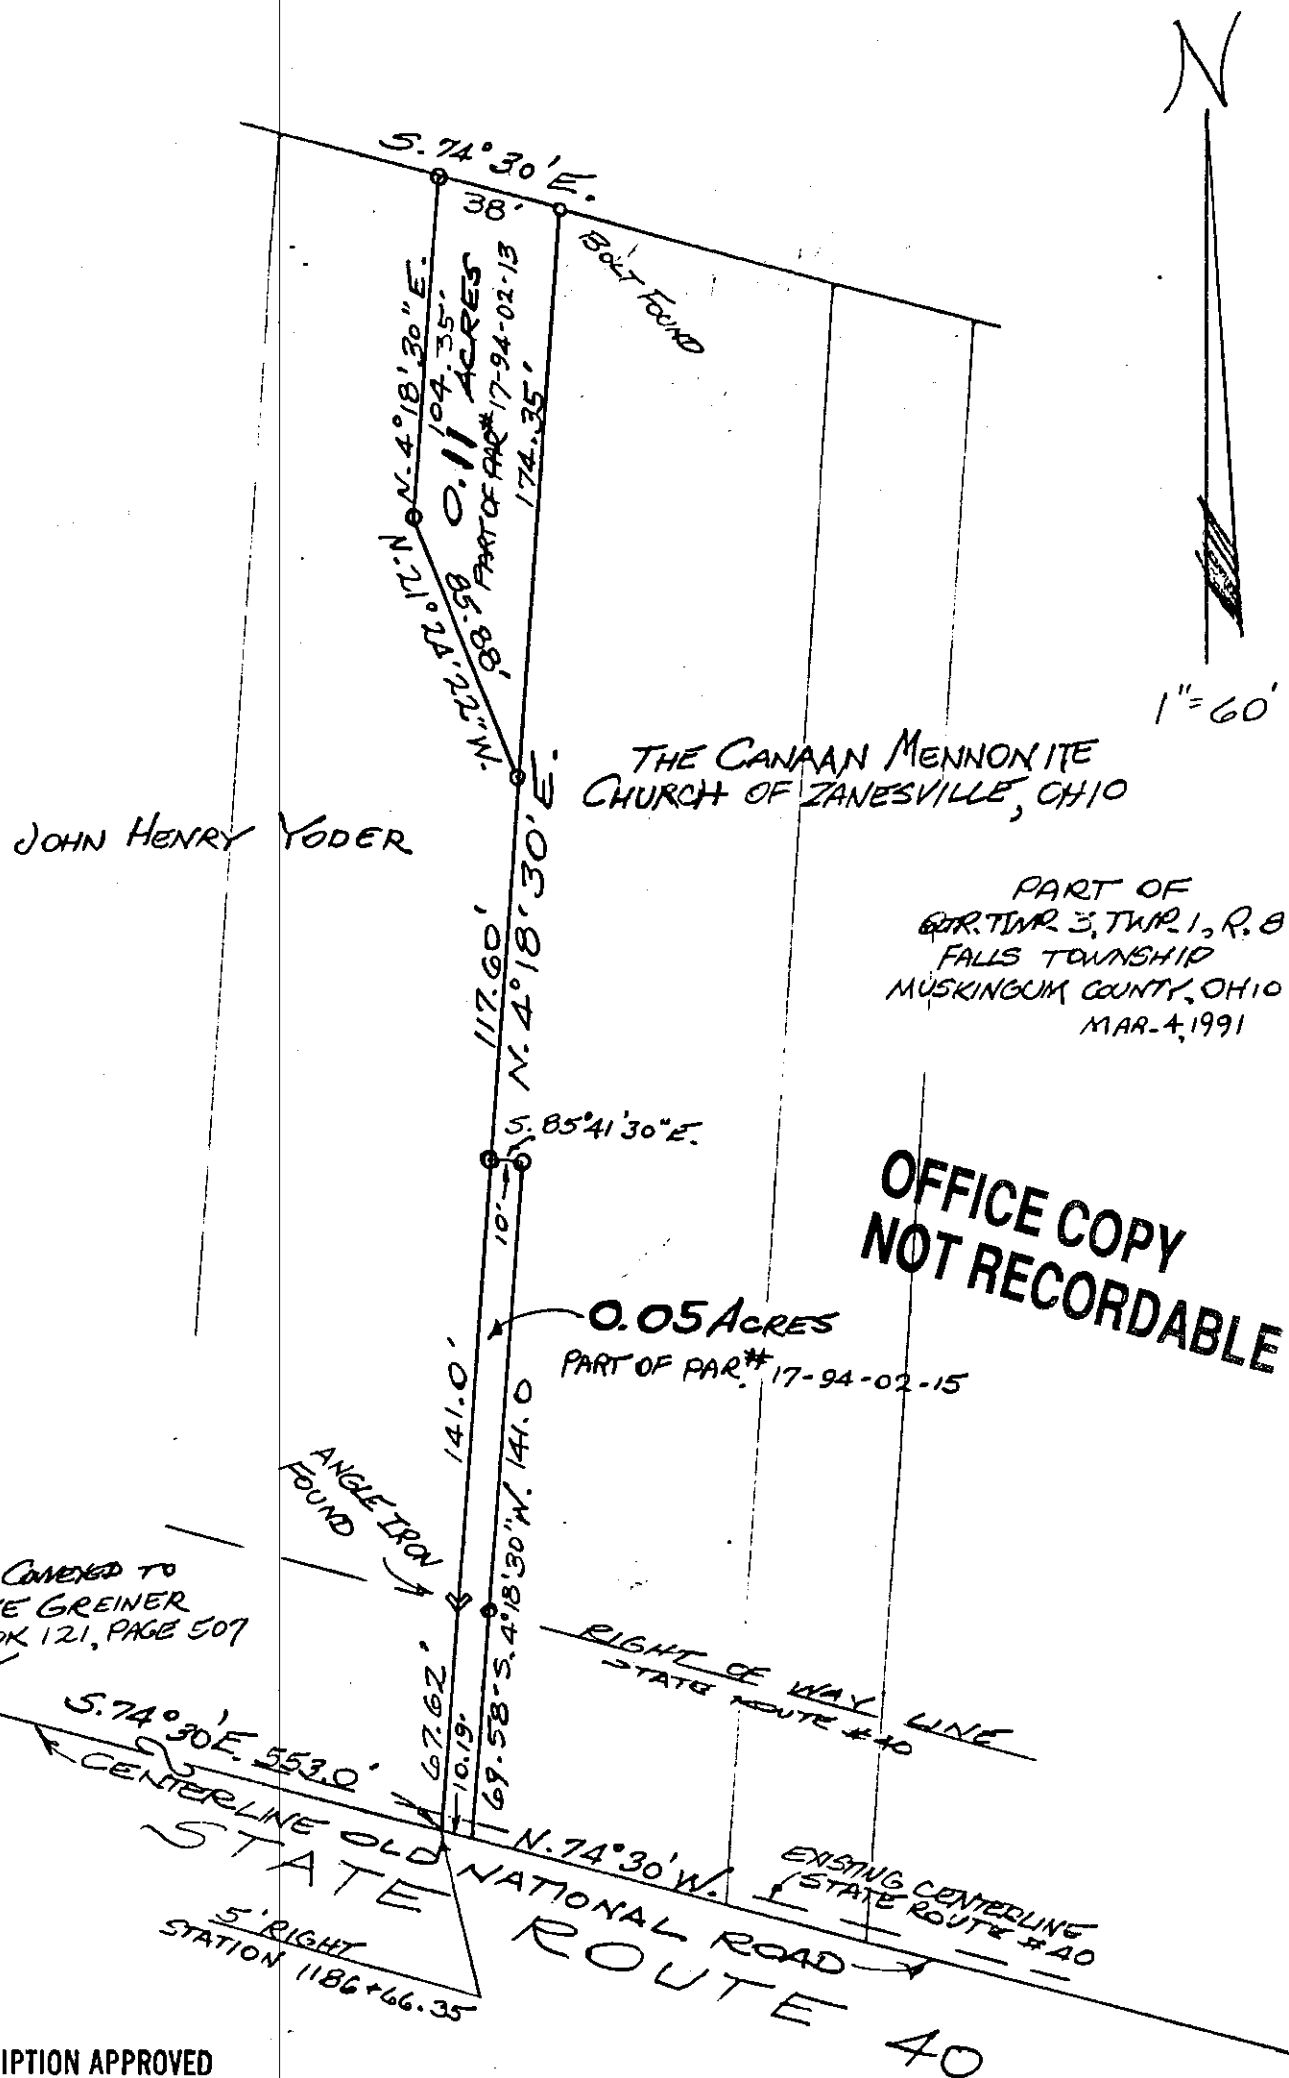

DESCRIPTION APPROVED
FOR AUDITOR'S TRANSFER

BY J. L. Namik
10-18-91