


17-94-02-15-001
ADDRESS N/A

Phone 453-8448

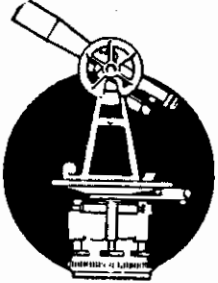

SURVEYING & MAPPING

L. Peter Dinan & Associates

27 South Sixth Street

P. O. Box 55, Zanesville, Ohio 43701

Description For Conveyance
The Canaan Mennonite Church
To

John Henry Yoder
Part of Parcel #17-94-02-15-000

Situated in the State of Ohio, County of Muskingum, Township of Falls.

Being a part of Quarter Township 3, Township 1, Range 8 bounded and described as follows:

Beginning at a point in the center of the Old National Road that is 5 feet right of station 1186+66.35 of a survey made by the State of Ohio of the relocation of State Route 40 and said point is also south 74 degrees 30 minutes east a distance of 553 feet from the southwest corner of a parcel conveyed to Catherine Greiner by deed recorded in Deed Book 121, Page 507; thence north 4 degrees 18 minutes 30 seconds east 208.62 feet to an iron pin; thence south 85 degrees 41 minutes 30 seconds east 10 feet to an iron pin; thence south 4 degrees 18 minutes 30 seconds west 210.58 feet to a point in the center of said Old National Road; thence along the center of said road north 74 degrees 30 minutes west 10.19 feet to the place of beginning, containing five hundredths (0.05) of an acre more or less.

Subject to the easements of State Route 40.

This description written from a survey made by L. Peter Dinan, Registered Surveyor #5451, March 5, 1991.

OFFICE COPY
NOT RECORDABLE


DESCRIPTION APPROVED
FOR AUDITOR'S TRANSFER

BY

L. P. Dinan
10-18-91



**L. PETER DINAN & ASSOCIATES
27 SOUTH SIXTH STREET
ZANESVILLE, OHIO**

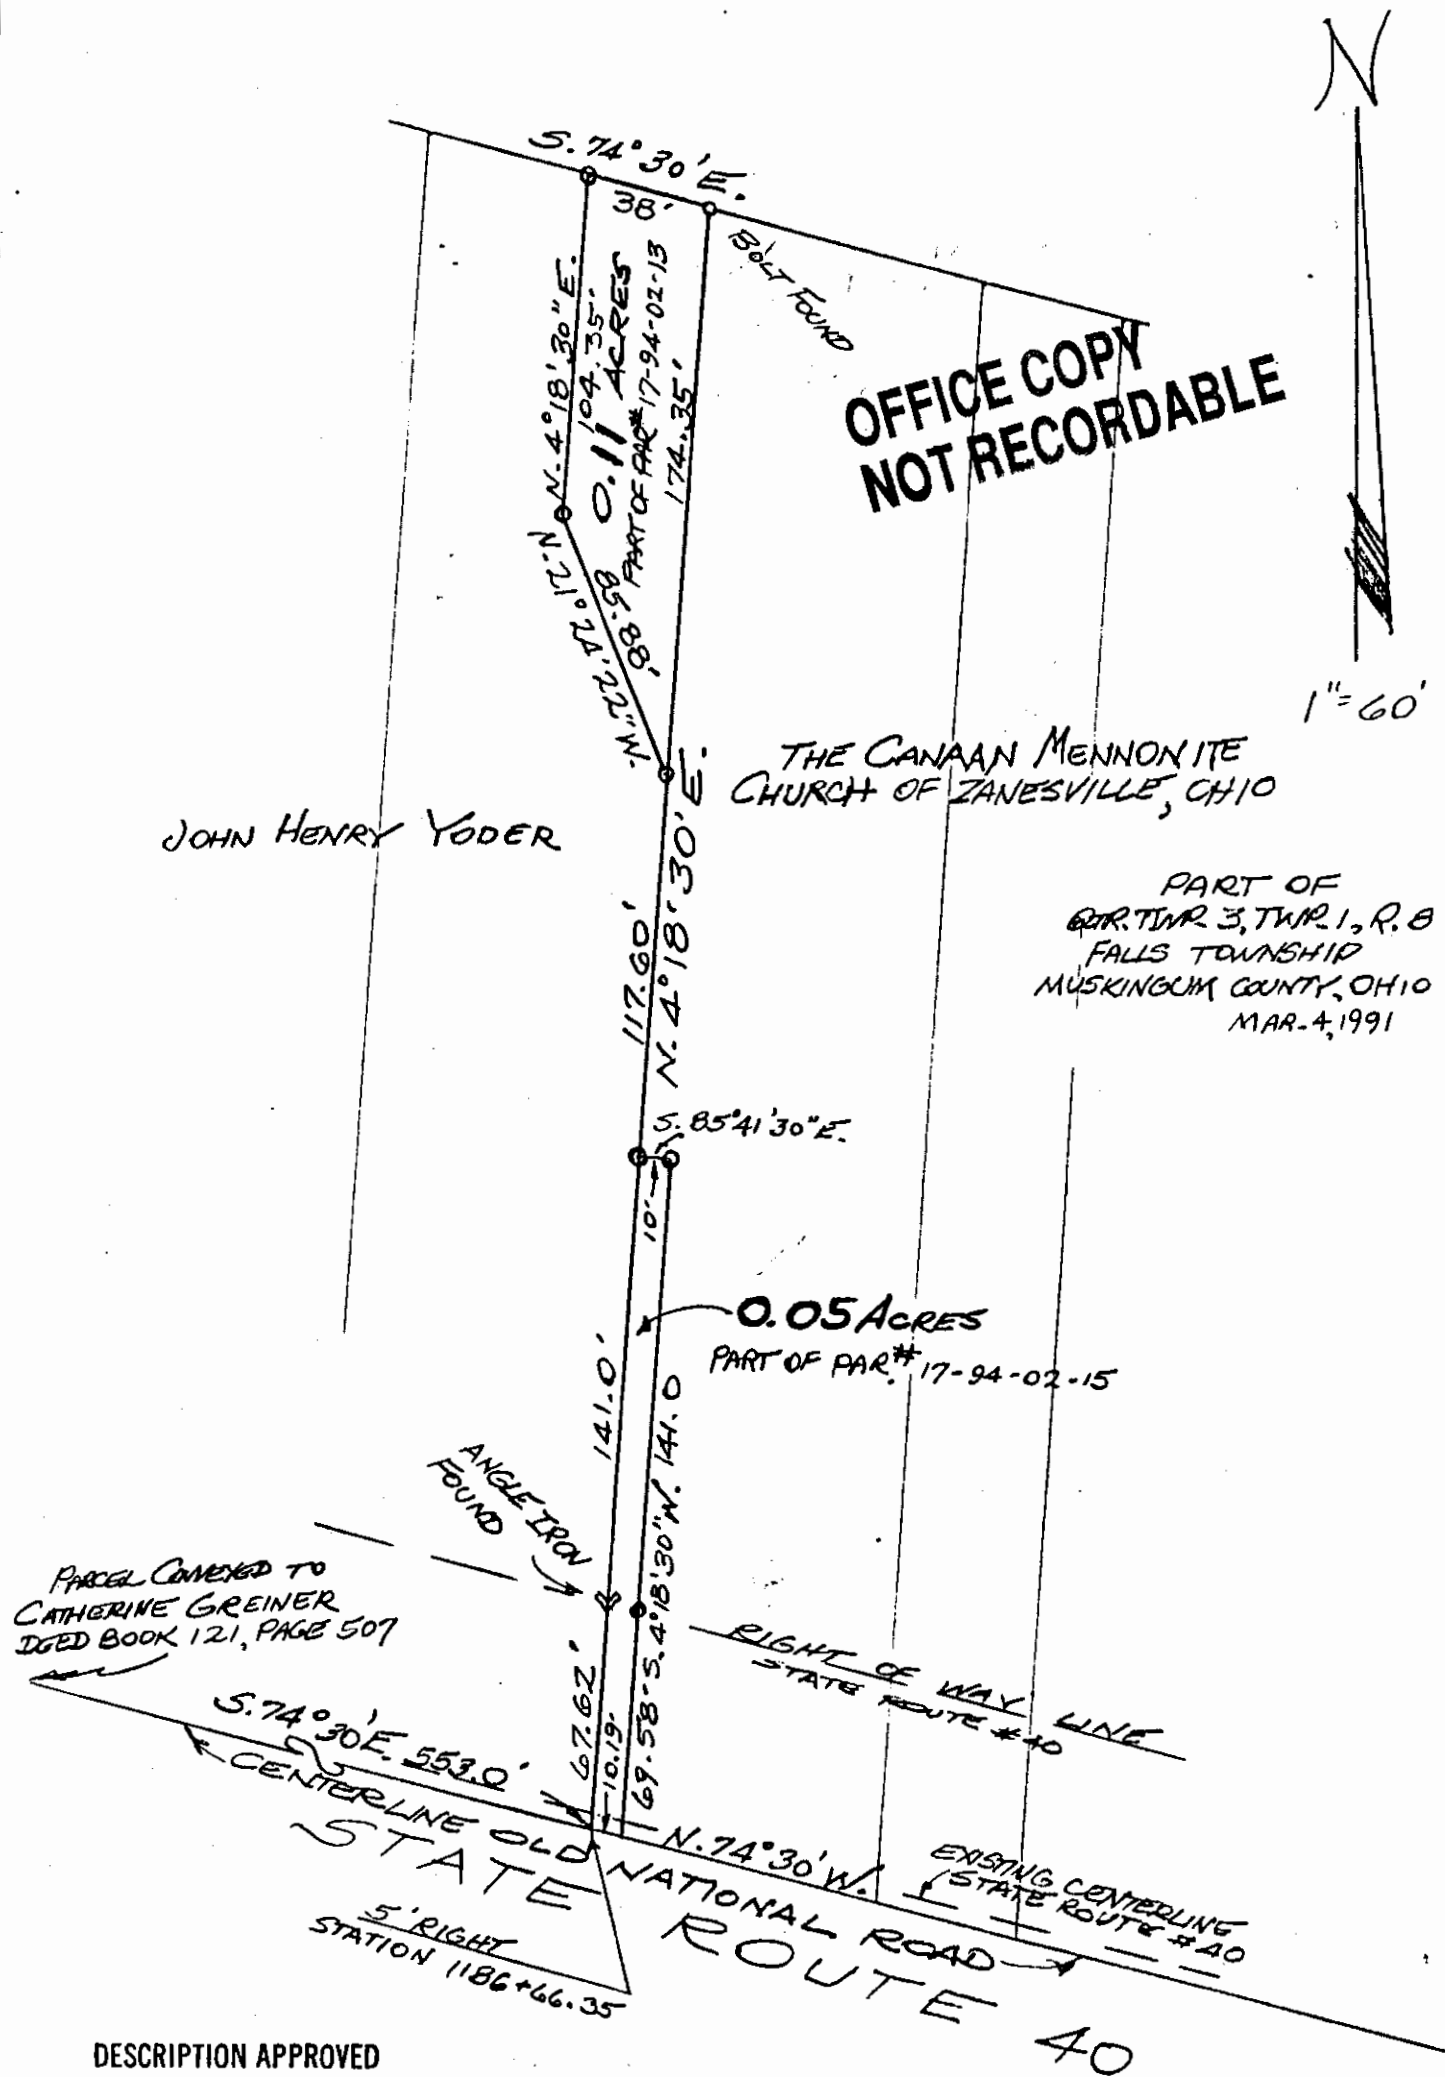

DESCRIPTION APPROVED
FOR AUDITOR'S TRANSFER

BY.

JL Lamb
10-18-91