

Brian J. & Kelly M. Mayfield
0.822 acres
Old National Road

Situate in the State of Ohio, County of Muskingum, Township of Falls, Part of the Third Quarter of Township One, Range Eight, United States Military Lands and being more particularly bounded and described as follows:

Commencing at the intersection of the said Third Quarter and the centerline of Old National Road; Thence North 74 degrees 30 minutes 00 seconds West a distance of 1301.98 feet along the centerline of said Old National Road to a point, said point being located also at centerline station 1203+98.12, 109.78 feet left (north) of the existing centerline of United States Route Forty, said point being the **TRUE POINT OF BEGINNING.**

Thence North 74 degrees 30 minutes 00 seconds West a distance of 142.67 feet continuing with the centerline of said Old National Road to a point.

Thence North 02 degrees 33 minutes 27 seconds East along the westerly line of Brian J. and Kelly M. Mayfield as recorded in Deed Volume 1128, Page 650 and the easterly line of J. & S. McInturf as recorded in Deed Volume 838, Page 134 Muskingum County Deed Records (passing an iron pin found at 40.79 feet along the northerly right-of-way of said Old National Road) a distance of 257.64 feet to an iron pin found

Thence South 74 degrees 30 minutes 00 seconds East along the northerly line of said Brian J. & Kelly M. Mayfield and the southerly line of said J. & S. McInturf, a distance of 142.67 feet to an iron pin found

Thence South 02 degrees 33 minutes 27 seconds West along the easterly line of said Brian J. & Kelly M. Mayfield and the westerly line of R. Wise as recorded in Deed Volume 1128, Page 649 Muskingum County Deed Records (passing an iron pin found at 216.85 feet along the northerly right-of-way of said Old National Road) a distance of 257.64 feet to the **TRUE POINT OF BEGINNING** containing 0.822 acres more or less and being subject to all rights-of-way, conditions, easements and / or restrictions.

Basis of Bearings are based upon a bearing of North 74 degrees 30 minutes 00 seconds West along the centerline of said Old National Road from a survey by Jerry Lee Gamble Professional Surveyor No. 5737 dated October 11, 1996 as recorded in Volume 1128, Page 650 of Muskingum County Deed Records.

This Description was prepared from a field survey by John R. Eckard II, P.S. No. 8018
 Dated October 2, 2000.

17-17-91 02 72

DESCRIPTION APPROVED
 FOR AUDITOR'S TRANSFER
 BY 112.78

10-11-2000




John R. Eckard II
 John R. Eckard II Professional Surveyor No. 8018

October 2, 2000

Survey of 0.822 Acres State of Ohio, County of
Muskingum, Township of Falls, Part of the Third
Quarter of Township One, Range Eight, United States
Military Lands

Survey Prepared For: Brian J. & Kelly M. Mayfield

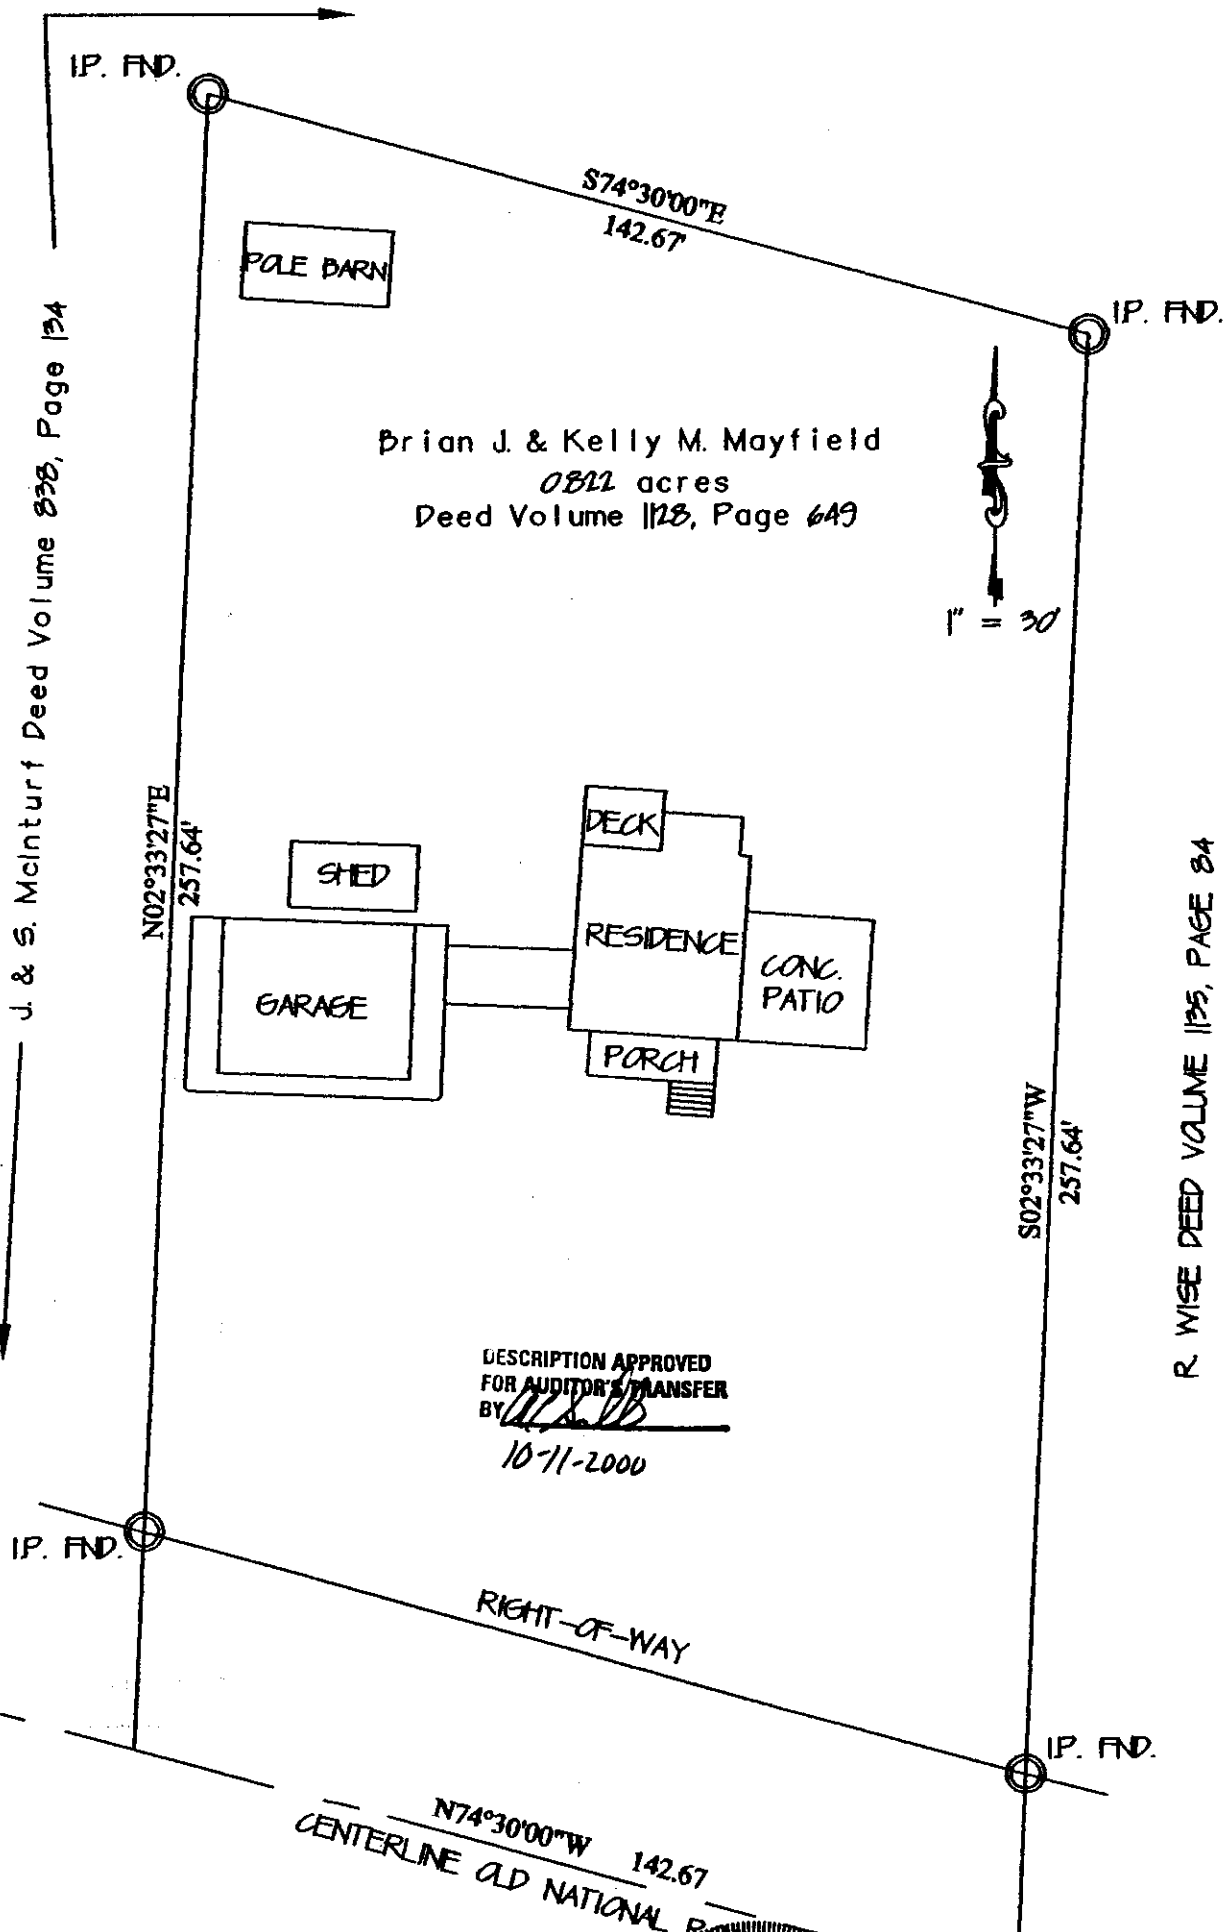

DESCRIPTION APPROVED
FOR AUDITOR'S TRANSFER
BY *[Signature]*
10-11-2000

Survey and Description were prepared from a
field survey by: John R. Eckard II, P.S. No. 8018
Dated October 4, 2000

17-17-94-02-42

Basis of Bearings are based upon a bearing
of $N 74$ degrees 30 minutes 00 seconds W along
Old National Road from a survey by: Jerry Lee Gamble
P.S. No. 5797 dated October 11, 1996 as recorded
in Volume 1128, Page 650 Muskingum Co. Deed Records



**OFFICE COPY
NOT RECORDABLE**
John R. Eckard II, P.S. No. 8018
West Jefferson, Ohio 43162
(614) 879-7539