


By: D.M. Barnhard
10-1-2024

State of Ohio, County of Muskingum, Township of Falls,
Quarter Township 1, being all of Lots 37 and 38 in Nob Hill,
Plat Book 8 Page 99, Township 1, Range 8, United States
Military Lands


Bearings are based on the Ohio State Plane Coordinate System, NAD 83(2011), South Zone, Grid North, as per GPS observations

- Iron Pin Set 5/8" rebar
- Iron Pin Found
- Iron Pipe Found 1/2" I.D.
- Stone Found
- Axle Found

-PB. 8 Pg. 99
-Muskingum Co.
Auditor RealEstate
Map
-www.mceo.org
-All deed Ref.
shown on this plat

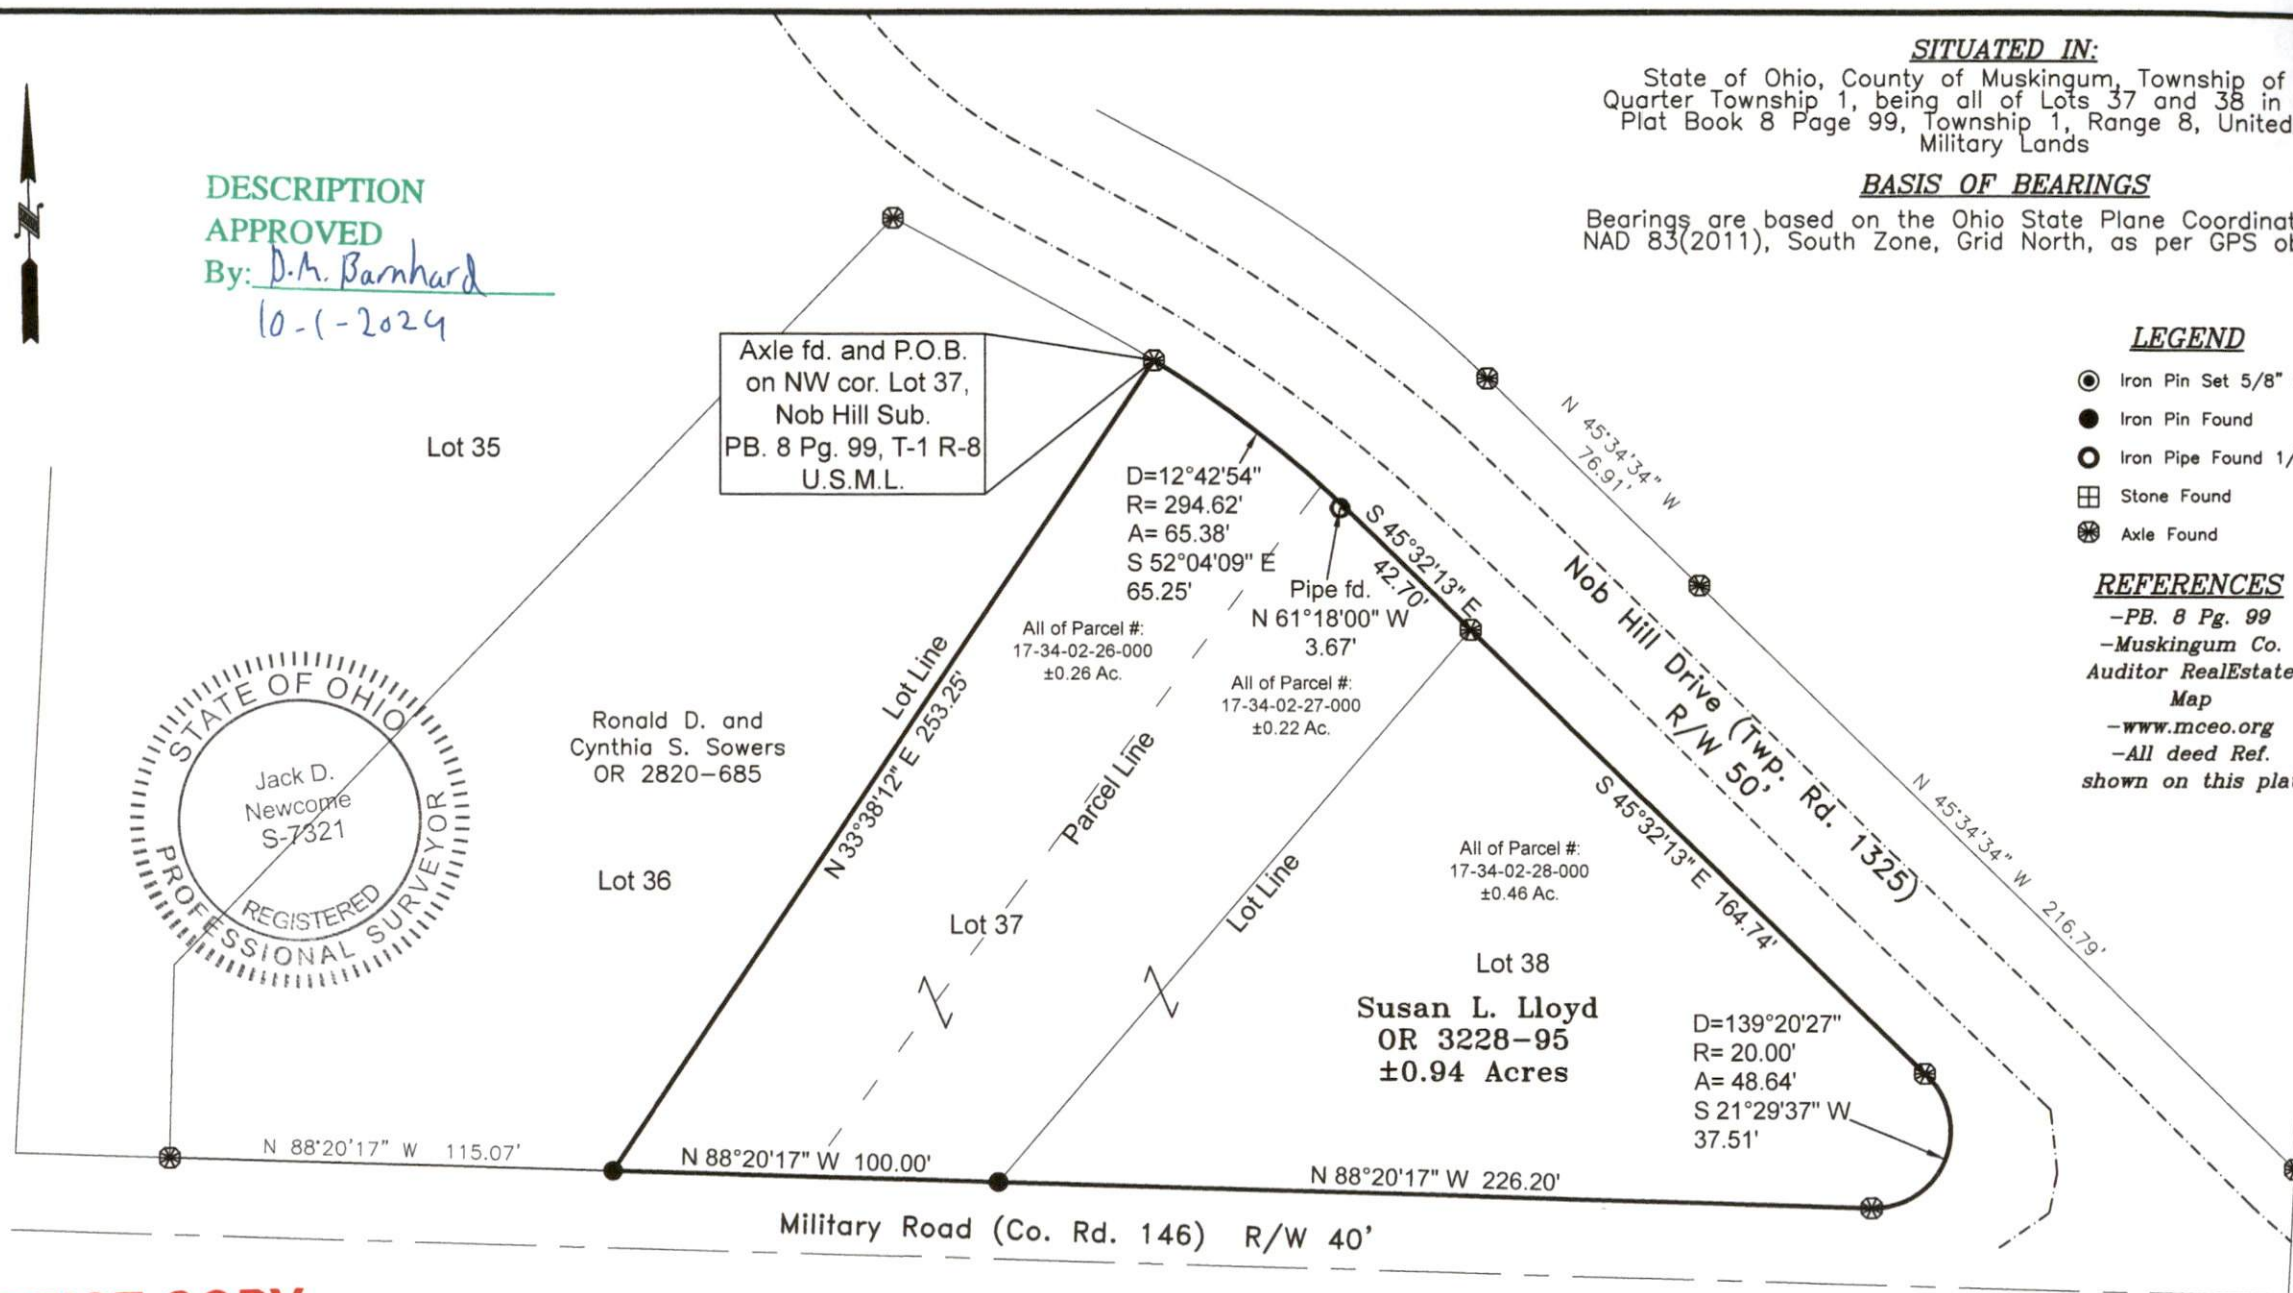

OFFICE COPY
Jack D. Newcome 10-2-24
 Jack D. Newcome Date
 Reg. Surveyor No. 7321

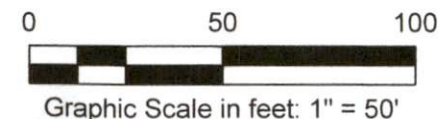

Newcome Surveying Company
6515 Ballard Road
Nashport, Ohio 43830
740-452-5796