


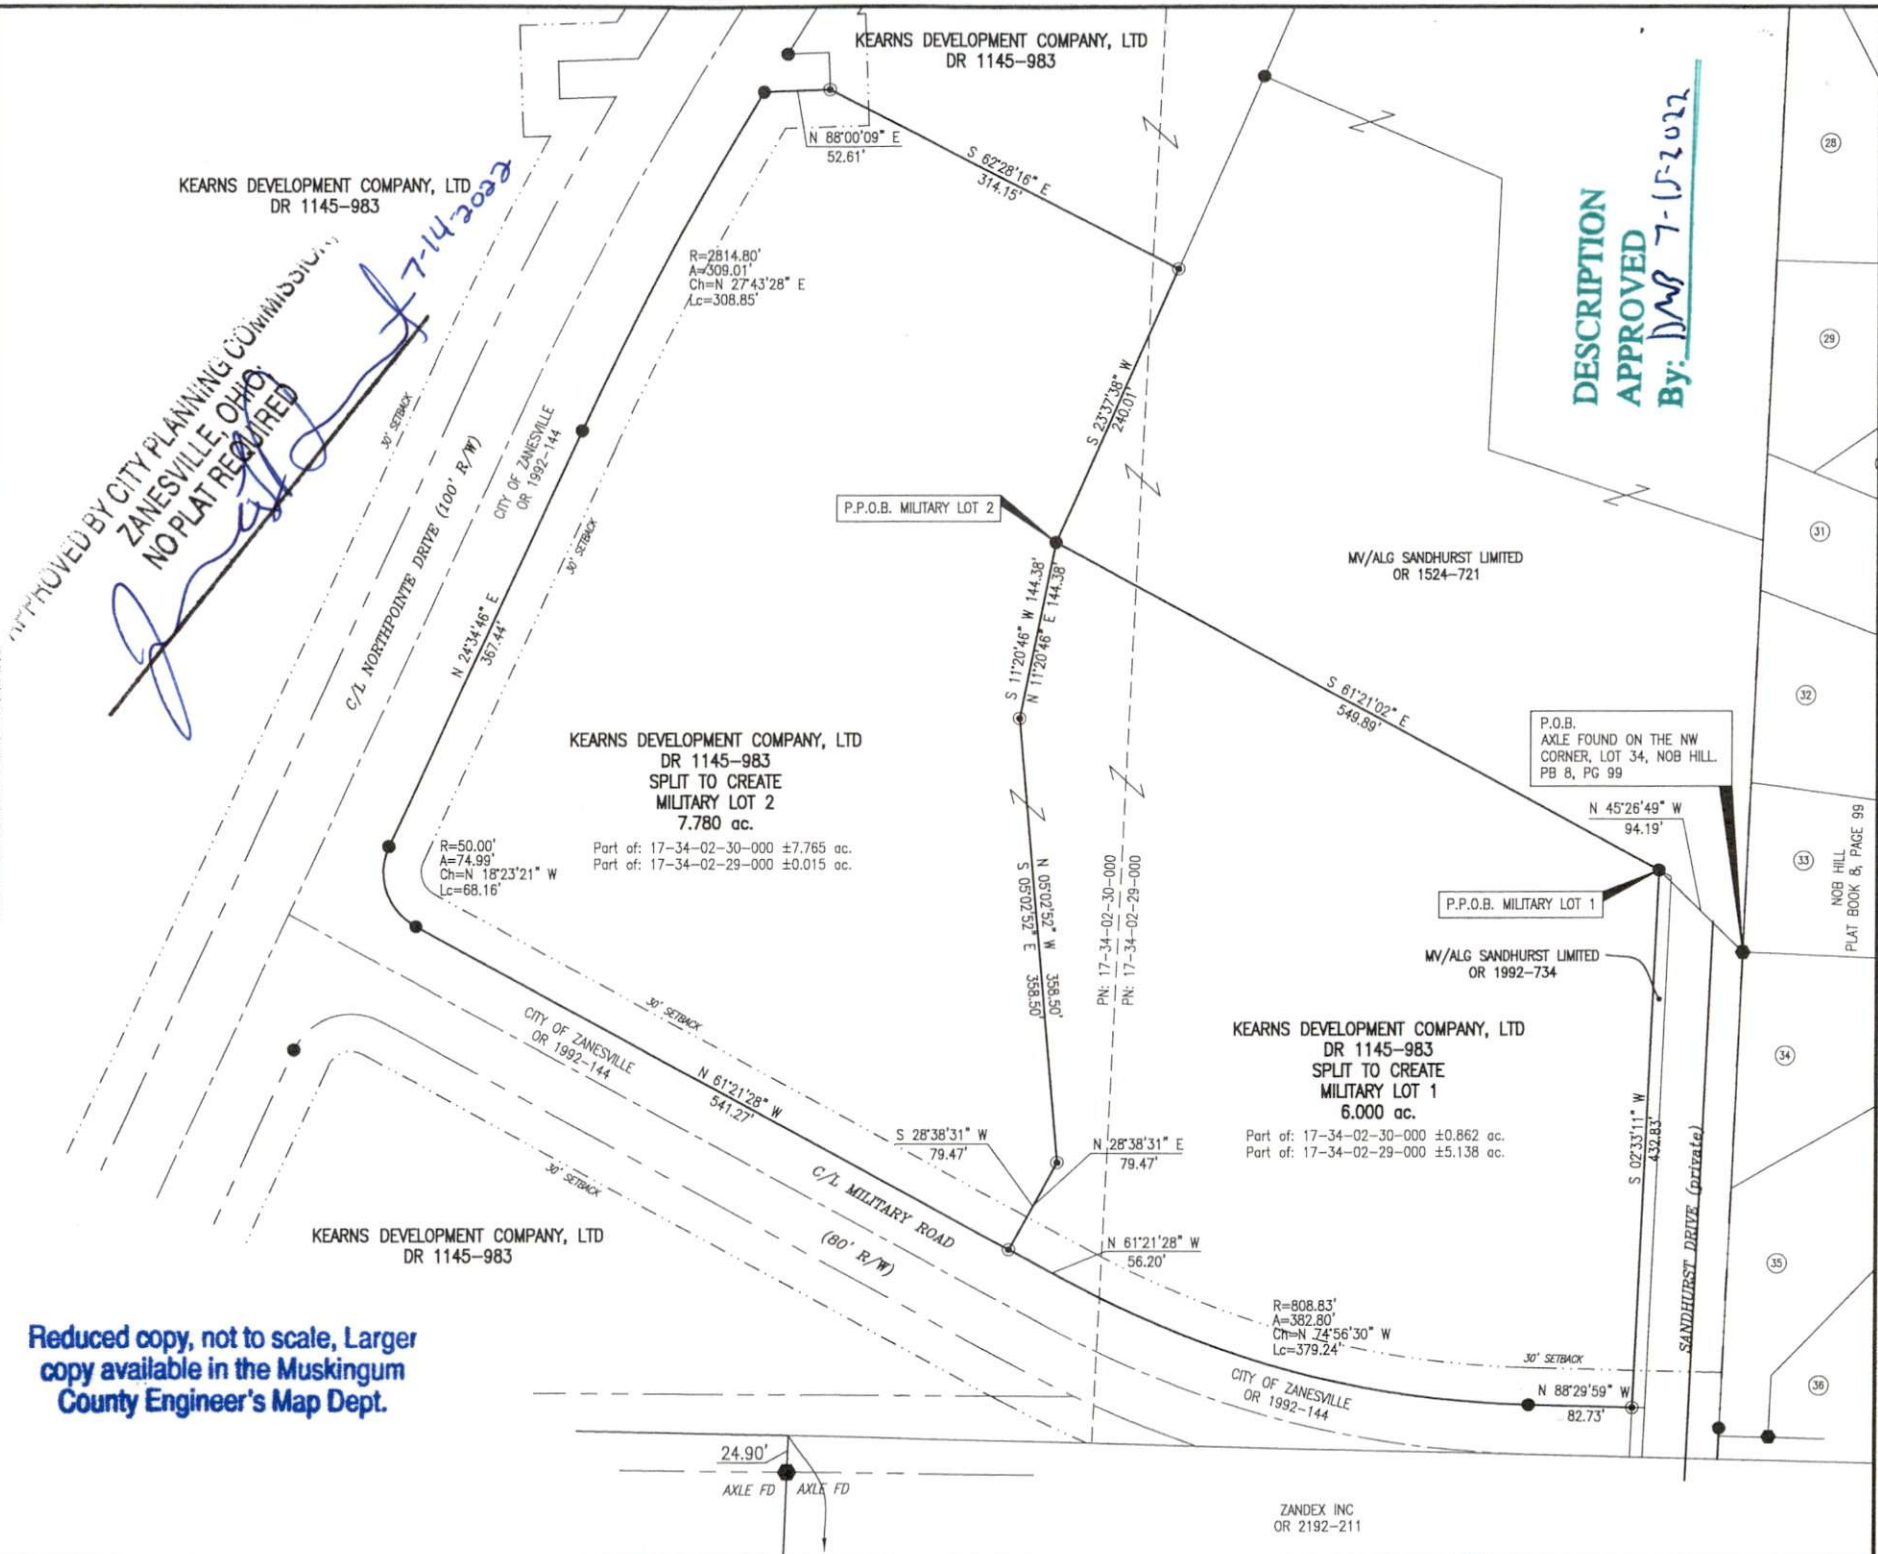

SITUATED IN
 The Southwest Quarter of Quarter Township 1,
 Township 1, Range 8, U.S.M.L., City of
 Zanesville, Muskingum County, Ohio.


BASIS OF BEARING
 Bearings are based on the Ohio State Plane
 Coordinate System, NAD83, South Zone, as per
 GPS observations made 6/25/21.

REFERENCES
 As shown on Plat.

PARCEL NO.
 Military Lot 1 Total ±6.000 ac.
 Part of: 17-34-02-29-000 ±5.138 ac.
 Part of: 17-34-02-30-000 ±0.862 ac.

PARCEL NO.
 Military Lot 2 Total ±7.780 ac.
 Part of: 17-34-02-29-000 ±0.015 ac.
 Part of: 17-34-02-30-000 ±7.765 ac.

- LEGEND**
- Iron Pin Set, 5/8" rebar, capped LINN #7113
 - Iron Pin Found, 5/8" rebar
 - Axle Found
 - P.O.B. Place of Beginning
 - P.P.O.B. Principal Place of Beginning

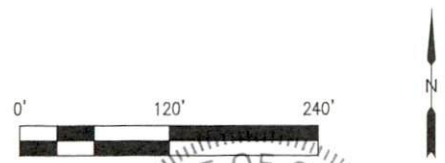

OFFICE COPY
NOT RECORDABLE

STATE OF OHIO
TIMOTHY H. LINN
REGISTERED SURVEYOR
7113

Timothy H. Linn, PS
 Reg. Surveyor No. 7113
 Date *7/14/22*