

17-37-04-01-001
17-37-04-02-001
3305 DALE RD

Constance Adkins
1/23/92

Situated in the State of Ohio, County of Muskingum, Township of Falls,
Township 1, Range 7, Quarter Township 2, part of Lots 110 and 111 of
Home Acres Allotment as Recorded in Plat Book 7, Page 10 and 11,
bounded and described as follows:

Commencing at an iron pin found at the Southeast corner of Lot 109;
thence North $5^{\circ} 23'$ East along the West line of Dale Road and the East
line of Lots 109 and 110 569.03 feet to an iron pin set, the place of
beginning; thence North $5^{\circ} 23'$ East 81.00 feet to a point at the
Northeast corner of Lot 110, passing an iron pin set at 76.00 feet;
thence along the North line of Lots 110 and 111 and the South line of
Garden Road North $84^{\circ} 06' 20''$ West 197.20 feet to an iron pin set
from which an axle bears North $84^{\circ} 06' 20''$ West 875.00 feet (plat
bearing of North $85^{\circ} 10'$ West found to be incorrect); thence South
 $4^{\circ} 50'$ West along the West line of Lot 111 81.00 feet to an iron pin
set; thence leaving the West line of Lot 111 South $84^{\circ} 06' 09''$ East
196.46 feet to the place of beginning, containing 0.366 acres more
or less. 0.139 acres of Parcel Number 18-17-37-04-02-000 and 0.227
acres of Parcel Number 18-17-37-04-01-000.

Bearings are based on the West line of Dale Road bearing North $5^{\circ} 23'$
East.

Iron pins set are No. 5 reinforcing bars 30 inches long with plastic
I. D. caps.

Deed Reference: Deed Vol. 1056, Page 15.

Survey & Description By

R. L. Daniels


Registered Surveyor No. 5410

DESCRIPTION APPROVED
FOR AUDITOR'S TRANSFER

BY J. L. Namb

1-27-92

OFFICE COPY
NOT RECORDABLE

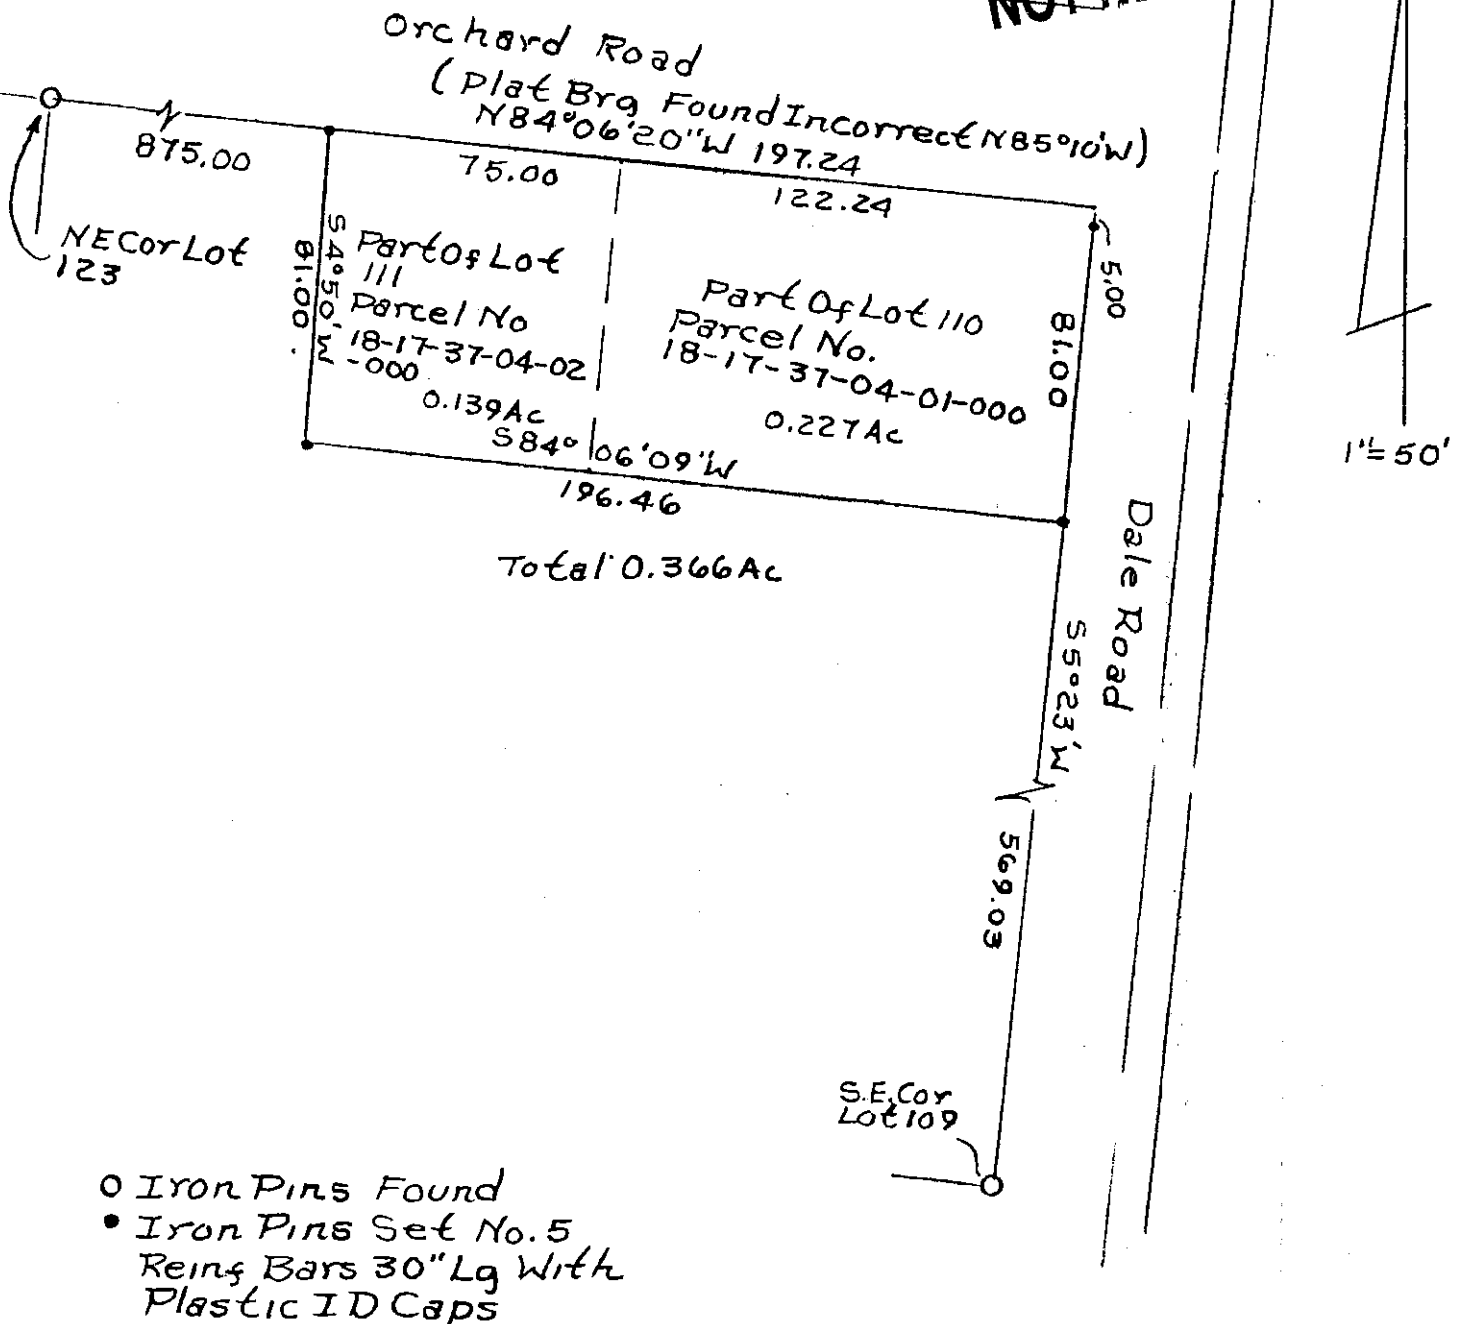

- 0 Iron Pins Found
- Iron Pins Set No. 5
Reinf Bars 30" Lg With
Plastic ID Caps

R L DANIELS & ASSOC.
61 Rainer Rd.
Roseville, Ohio 43777
Ph. (614) 697-7480

DESCRIPTION APPROVED
FOR AUDITOR'S TRANSFER

BY JL Nambé
1-27-92

Constance Adkins
Survey By RL Daniels
Reg Surveyor No. 5410 1/24/92
Muskingum County, Falls
Township, T1, R7, Part of
Quarter Township 2, Home
Acres Allotment Recorded
In Plat Book 7, Pages 10+11