


Survey for the Village of Philo (formerly Taylorsville), Ohio

Lots located in Square No. 37, in the Village of Philo, Ohio
Lots are designated and delineated on a plat found in the Muskingum
County Recorder's Office.


Scale 1"= 40' Date 5-95 P.B. P. D.V. P. Lot No.

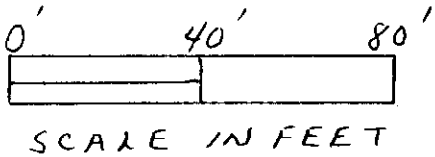

"Bearings are to an assumed meridian and are used to denote angles only"




4TH ST. - 58' WIDE

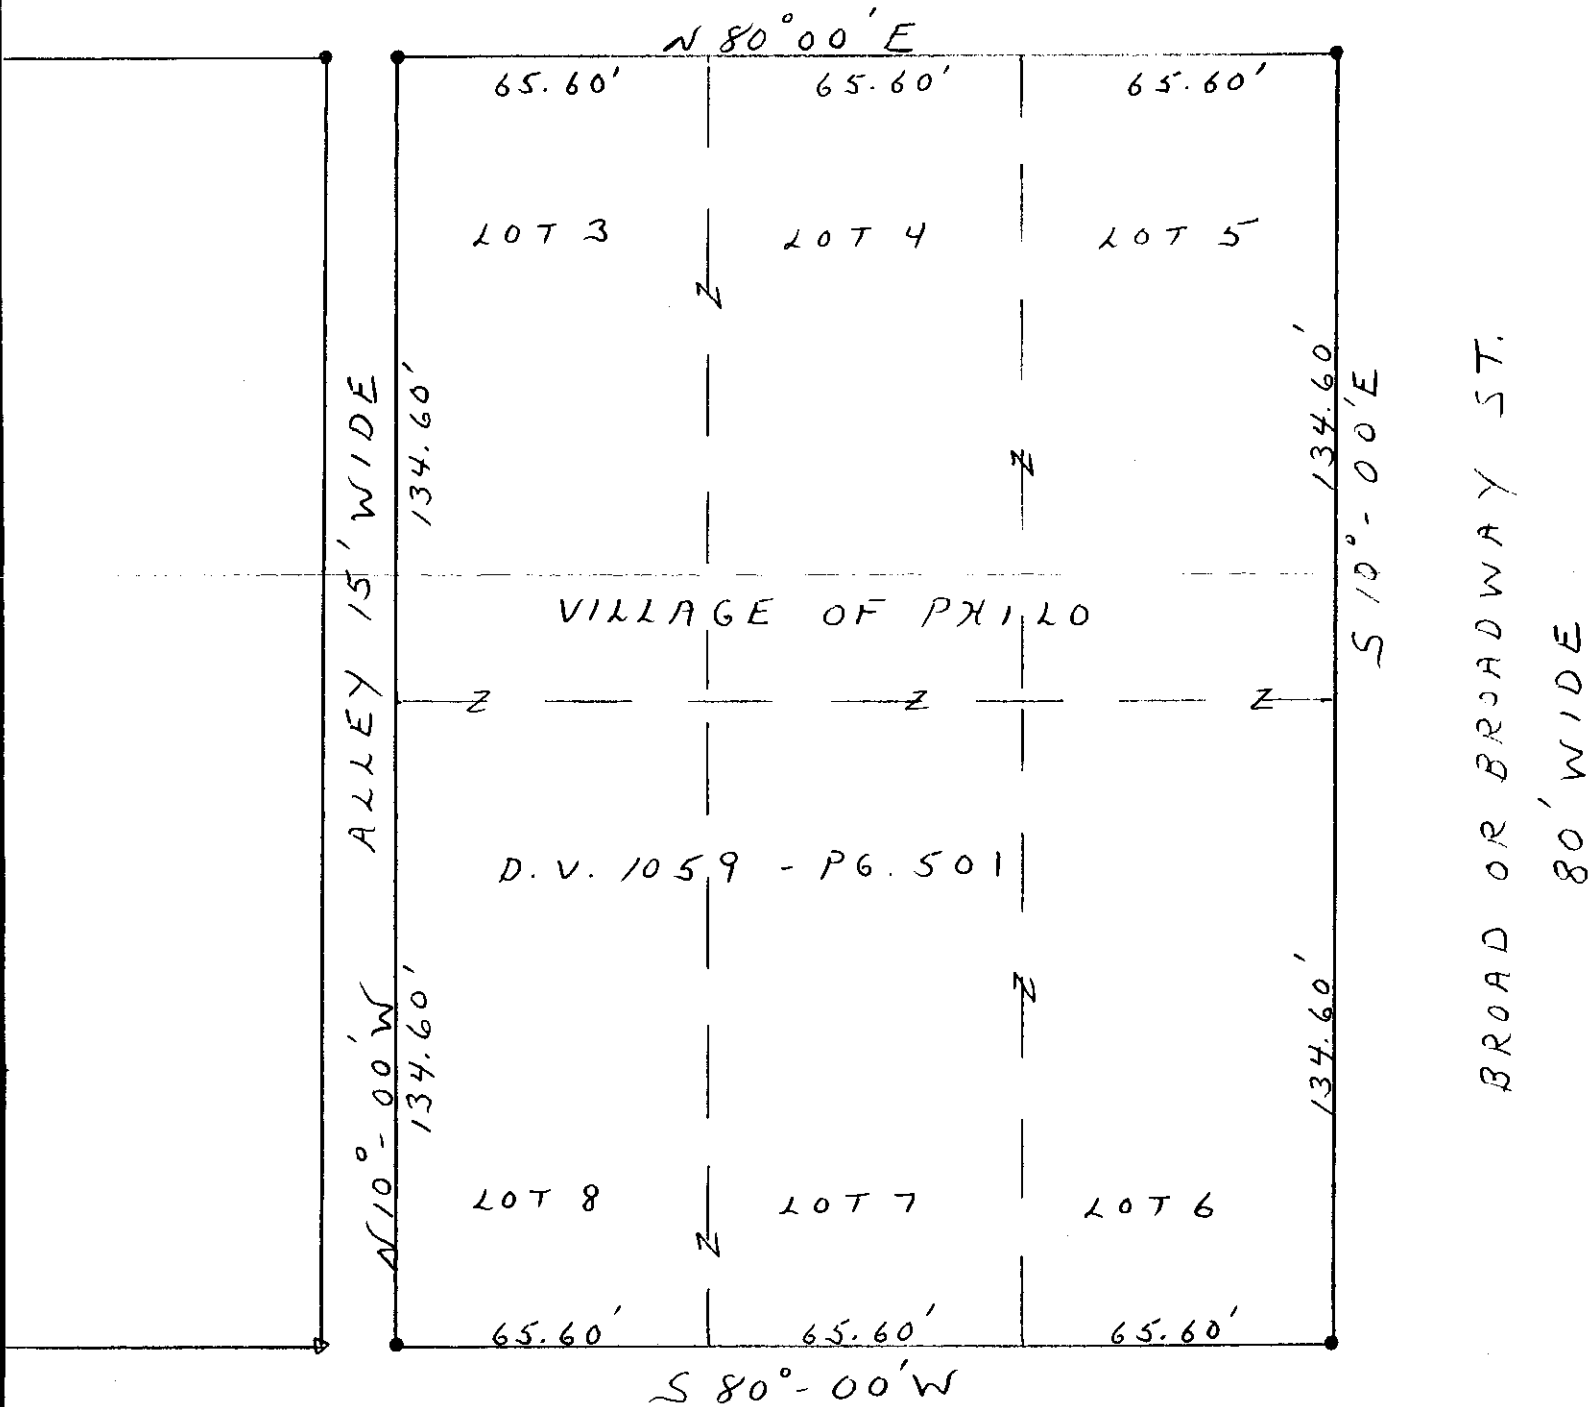

CLAPPER ST. - 58' WIDE
"UNDEVELOPED"

DENOTES
Δ - RAILROAD SPIKE SET
• - 5/8" REBAR PIN SET WITH
PLASTIC I.D. CAP STAMPED -
D.A. SNOUFFER - RLS # 7543

I hereby certify that the foregoing drawing was prepared from
an actual survey of the premises.
Drawn by

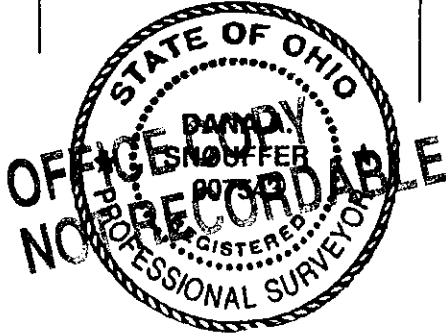

Registered Surveyor No. 7543