

20-15-18-04-001 C


APPROVED
MUSKINGUM COUNTY
PLANNING COMMISSION DIRECTOR

8/31/2020

Date

Fee Paid

CAD FILE: C:\Users\jdeltrick\Dropbox\Deitrick\6260 Duncan Run Boundary.dwg PLOT DATE/TIME: 8/20/2020 - 3:43pm LAYOUT: Bonifant 1 USER: jdeltrick

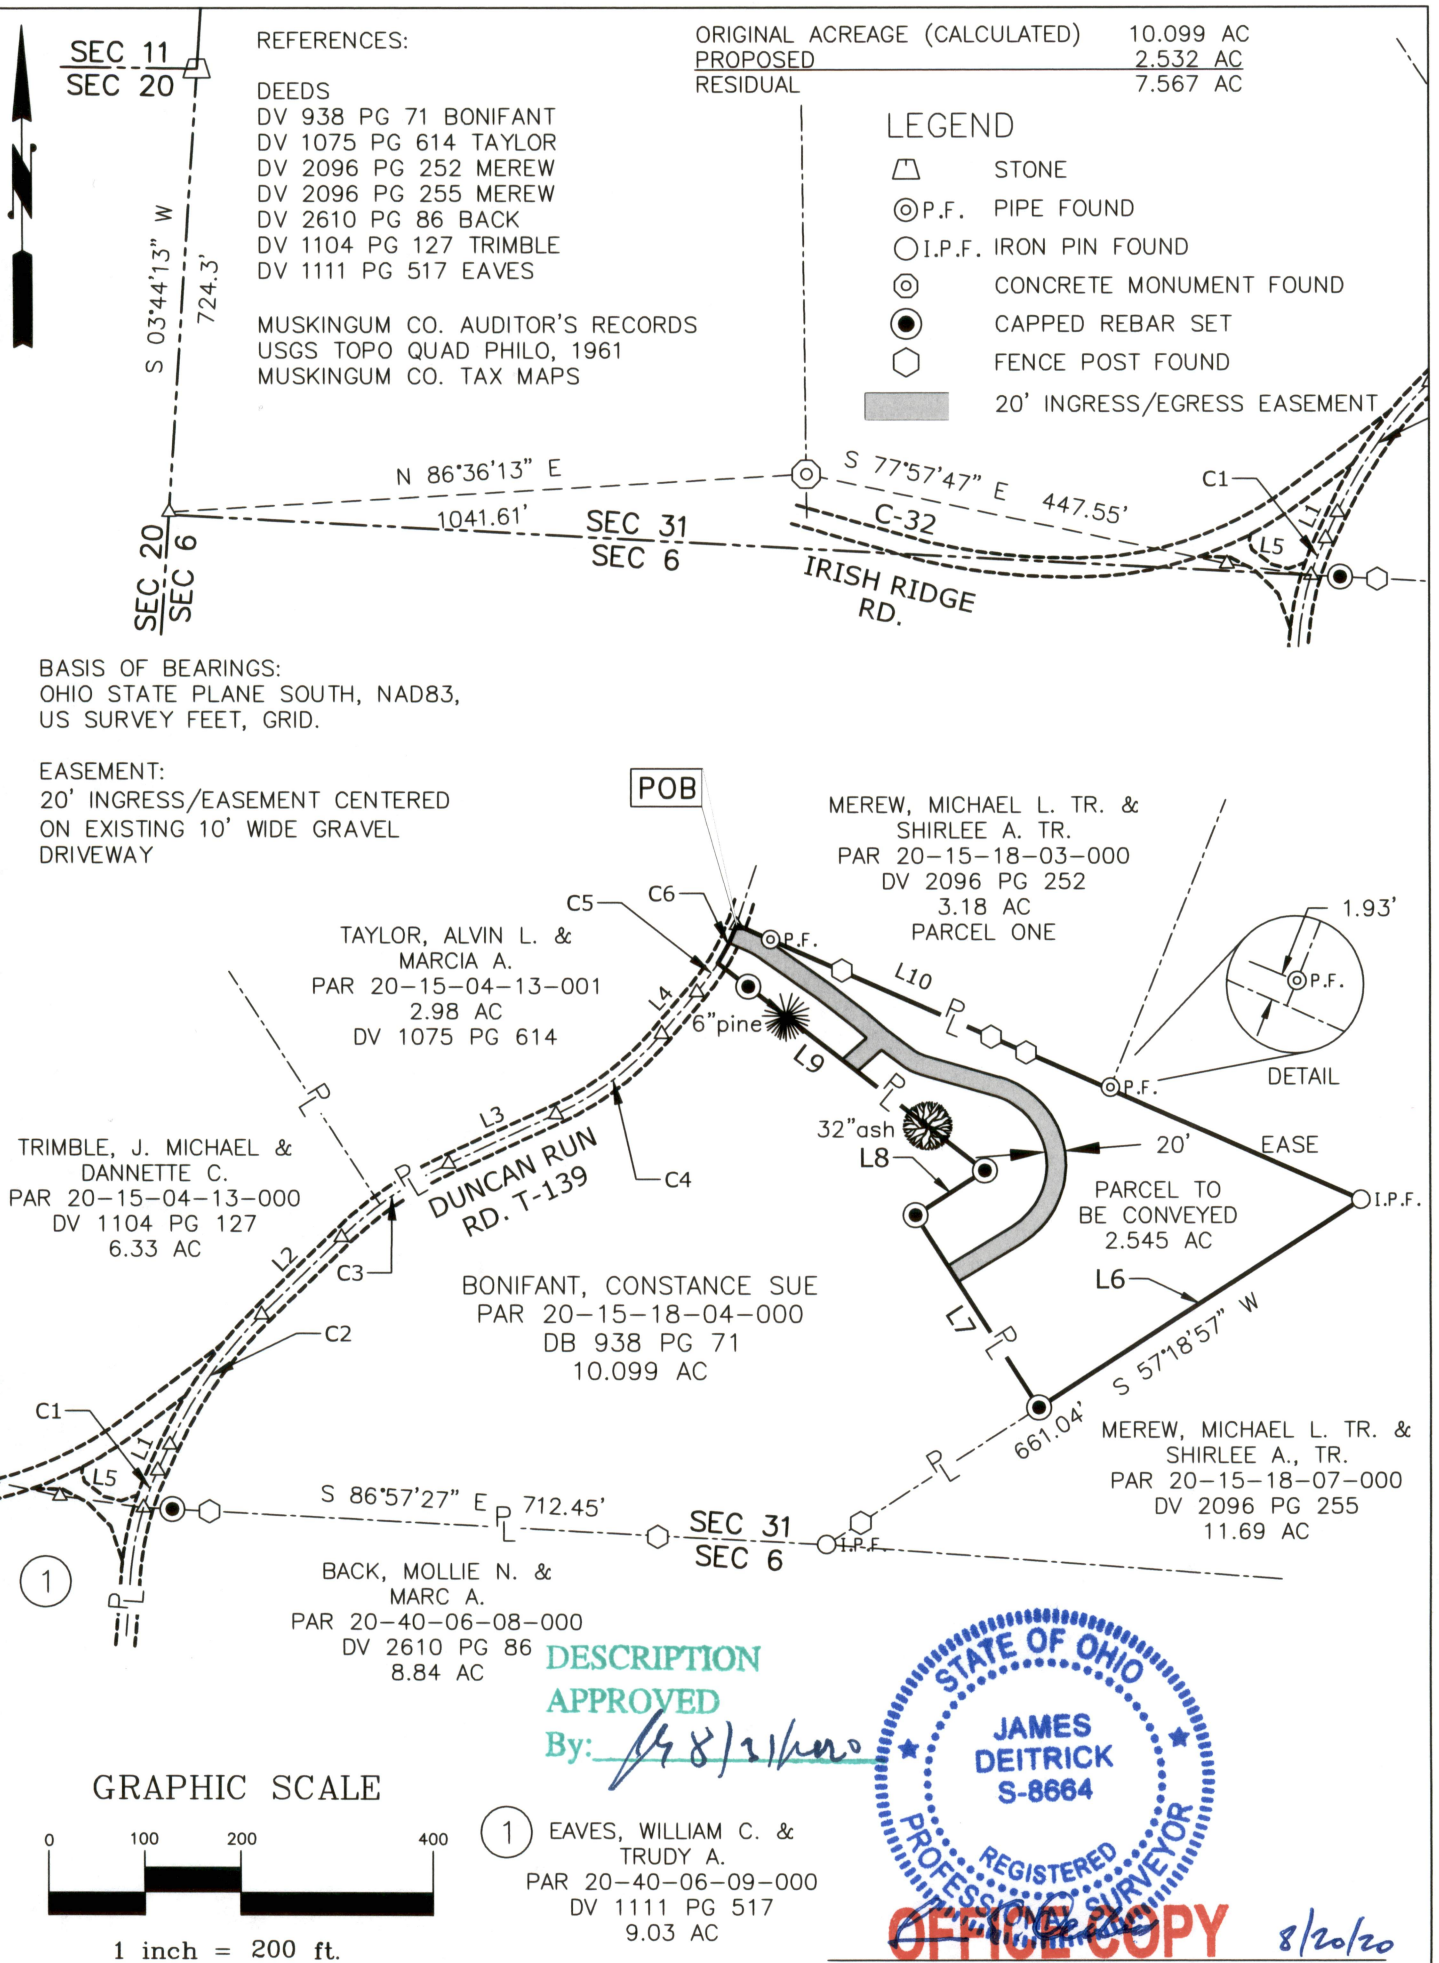

JAMES E. DEITRICK, PS 8664

DATE

OFFICE COPY

8/20/20

NOT RECORDABLE

PLAT OF SURVEY
BONIFANT SPLIT

CONSTANCE SUE BONIFANT PROPERTY
S31, T13, R12, CONG. LANDS E. SCIOTO
HARRISON TWP., MUSKINGUM CO., OHIO

PROJECT #:
COLEMAN

DATE:
08/14/2020

SCALE:
1" = 200'

SHEET
1 OF 2