



G:\CIVIL\A\AEP\AEP-2022 CSX - PHIL\AEP-2022 CSX-Phil\dwg

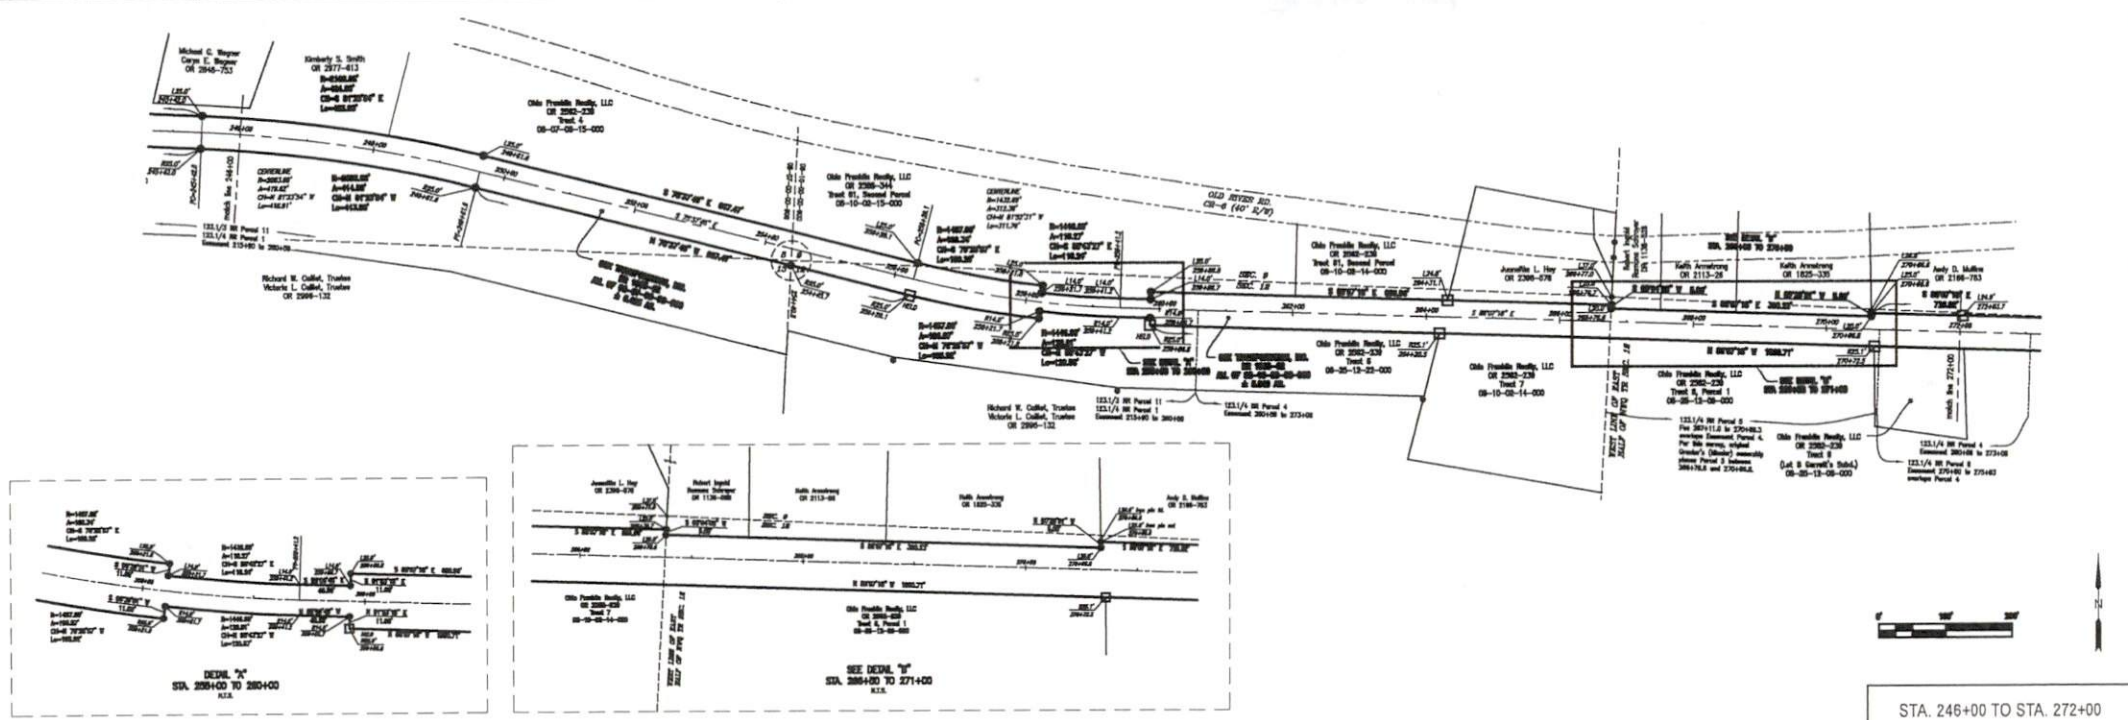

Reduced copy, not to scale, Larger
copy available in the Muskingum
County Engineer's Map Dept.

OFFICE COPY
NOT RECORDABLE

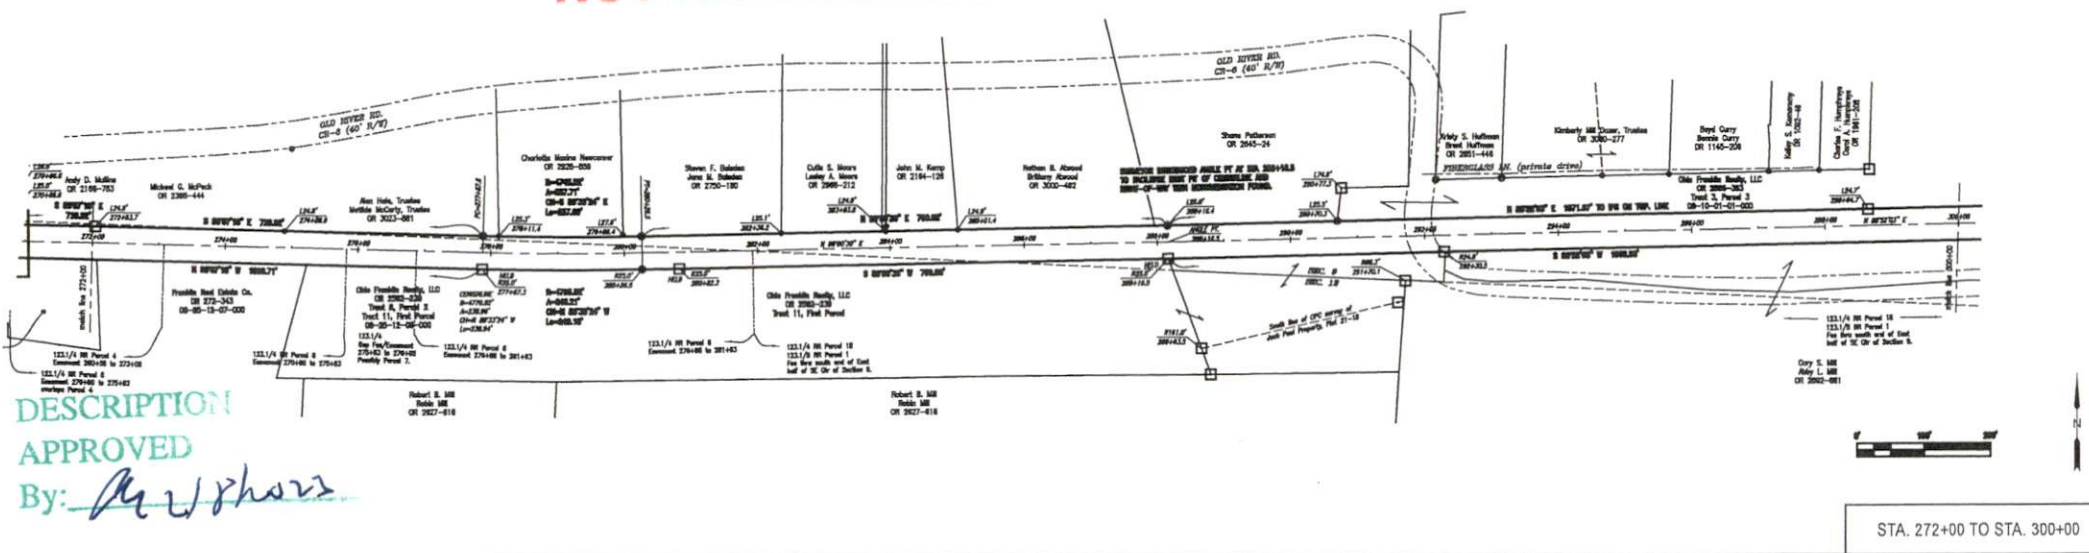

534 Market St.
Zanesville, Ohio 43702-2086
Ph: 740.452.7434

LINN
ENGINEERS
CIVIL ENGINEERS / PROFESSIONAL SURVEYORS

CSX TRANSPORTATION, INC.
RAILROAD RIGHT-OF-WAY
BRUSH CREEK AND HARRISON TOWNSHIPS
MUSKINGUM COUNTY, OHIO

Project No.	10890-008
Sheet No.	2/4
Scale	AS SHOWN
Author	W. J. Linn
Checker	W. J. Linn
Appr.	W. J. Linn
Date	10/10/2022