


Reduced copy, not to scale, Larger copy available in the Muskingum County Engineer's Map Dept.

**OFFICE COPY
NOT RECORDABLE**

DESCRIPTION

APPROVED

By: AKC/8/2023

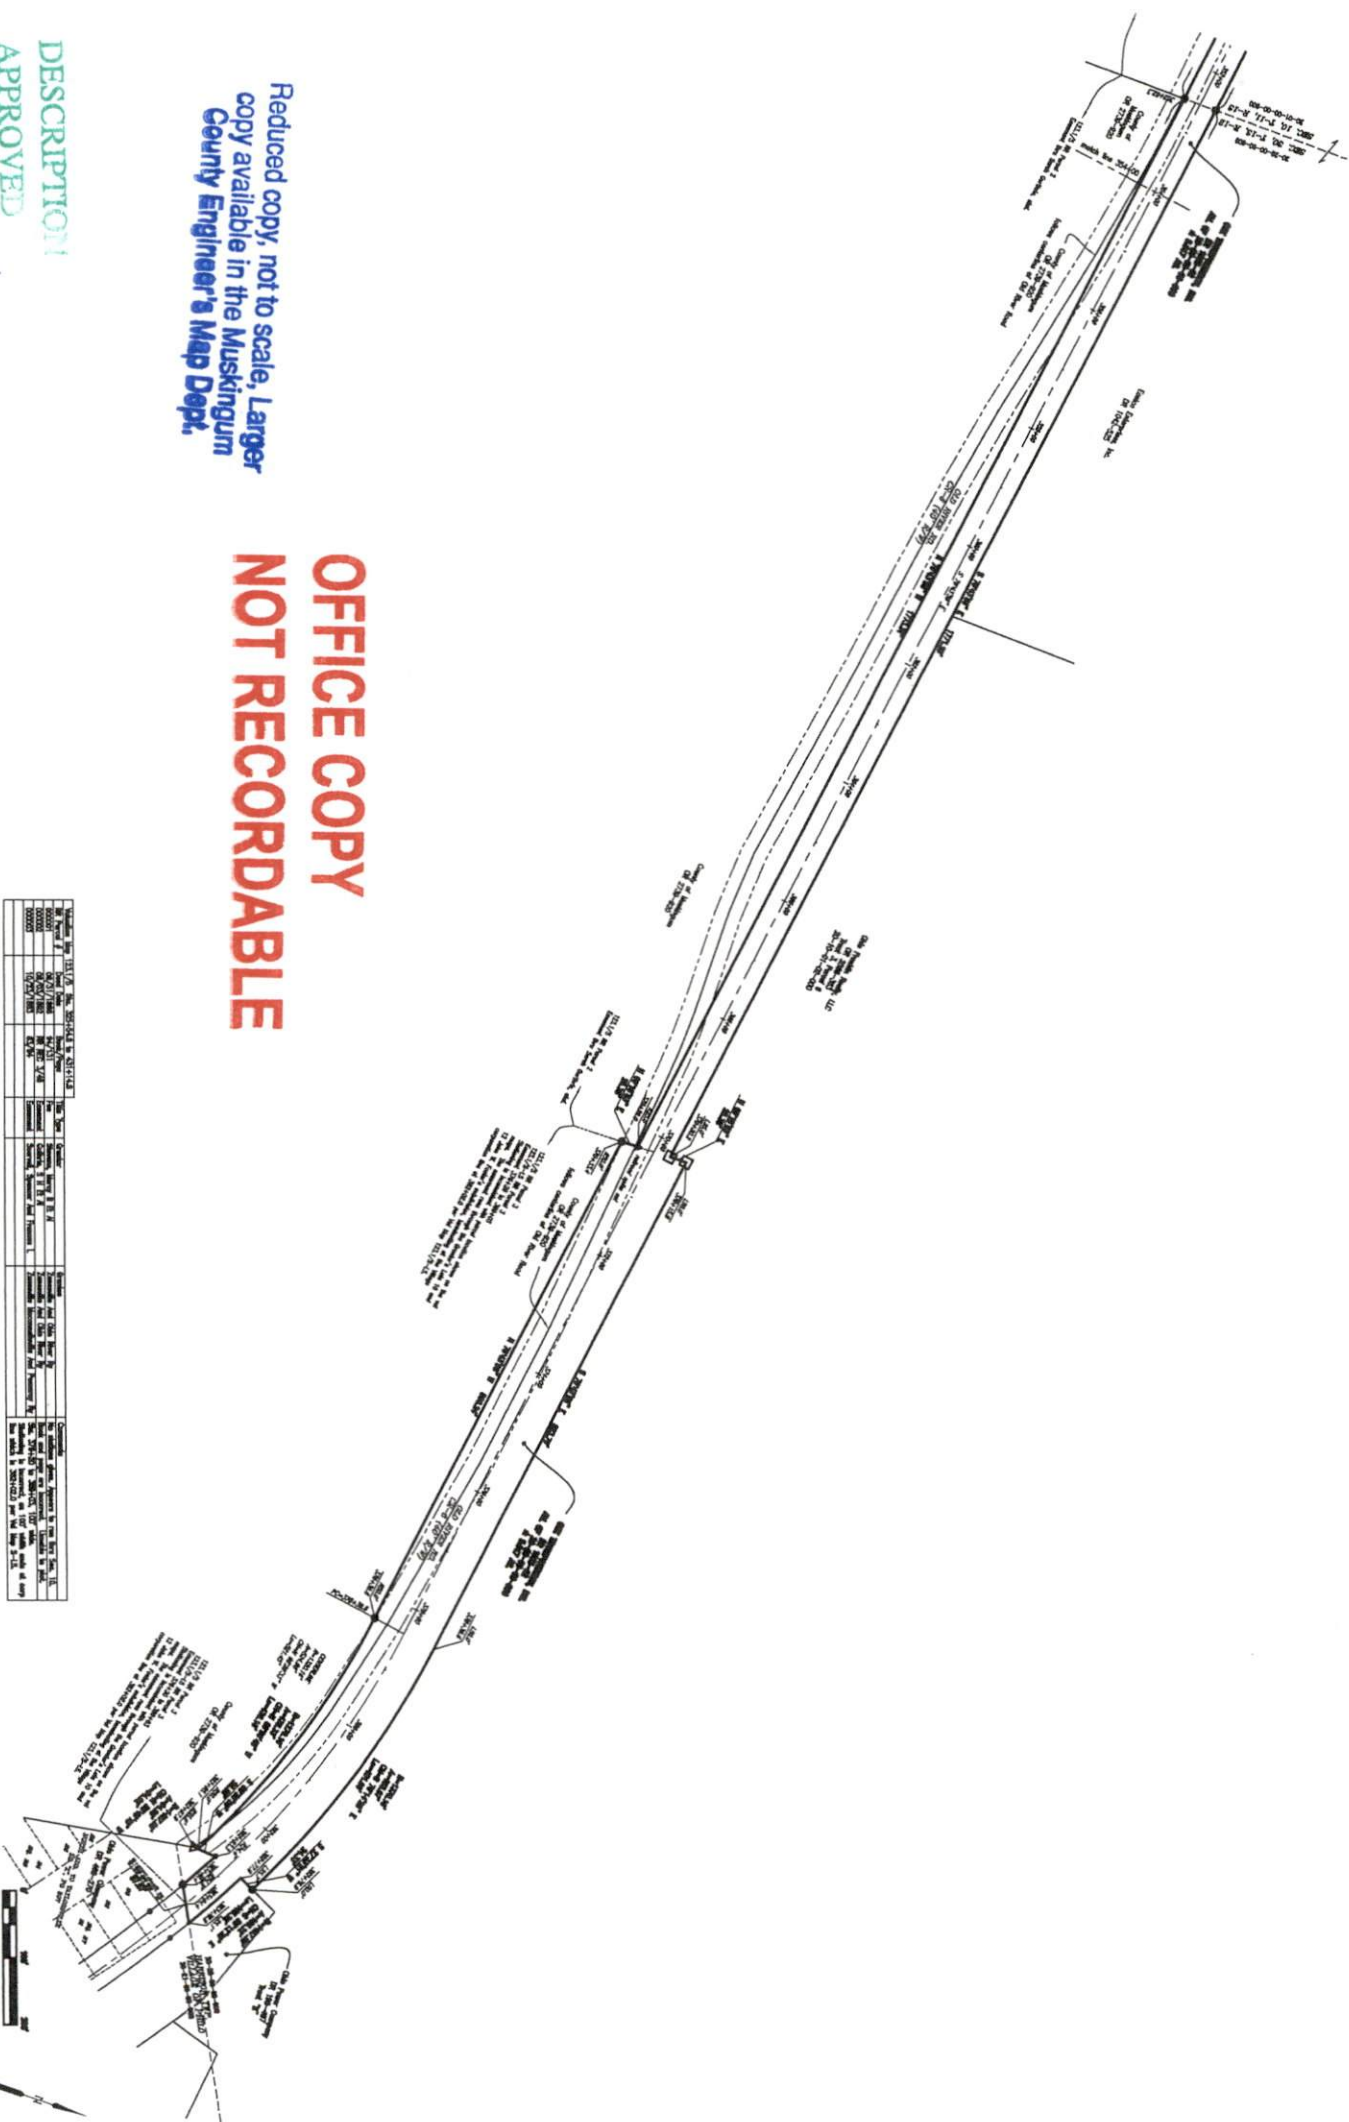

STA. 354+00 TO STA. 383+64.4
PHILO CORPORATION LINE

Project No. 10000000		By Date		Scale		Revisions By Date	
		Designed	TEL	Revised	1" = 100'	For & Comments	NA 11/14/72
ONE R/W NORTH OF TULLO A/A		Reviewed	TH, TL	Part	1" = 100'	County Auditor	NA 1/26/73
		Checked	TV	Field Book	1" = 1" K/A	County Engineer	NA 2/17/73
		Approved	TEL	Sh.			

CSX TRANSPORTATION, INC.
RAILROAD RIGHT-OF-WAY
BRUSH CREEK AND HARRISON TOWNSHIPS
MUSKINGUM COUNTY, OHIO



534 Market St.,
Zanesville, Ohio 43702-2088
Ph: 740.452.7434