

SITUATED IN:


State of Ohio, County of Muskingum, Township of Harrison, Village of Philo, and being all of Lot 24, Square 52, Township 13, Range 12, Congress Lands East of the Scioto River

BASIS OF BEARINGS

Bearings are based on the Ohio State Plane Coordinate System, NAD 83, South Zone, Grid North, as per GPS observations.

REFERENCES

DR 821-304
Pl.Bk.2,Pg.67
OR 2799-861

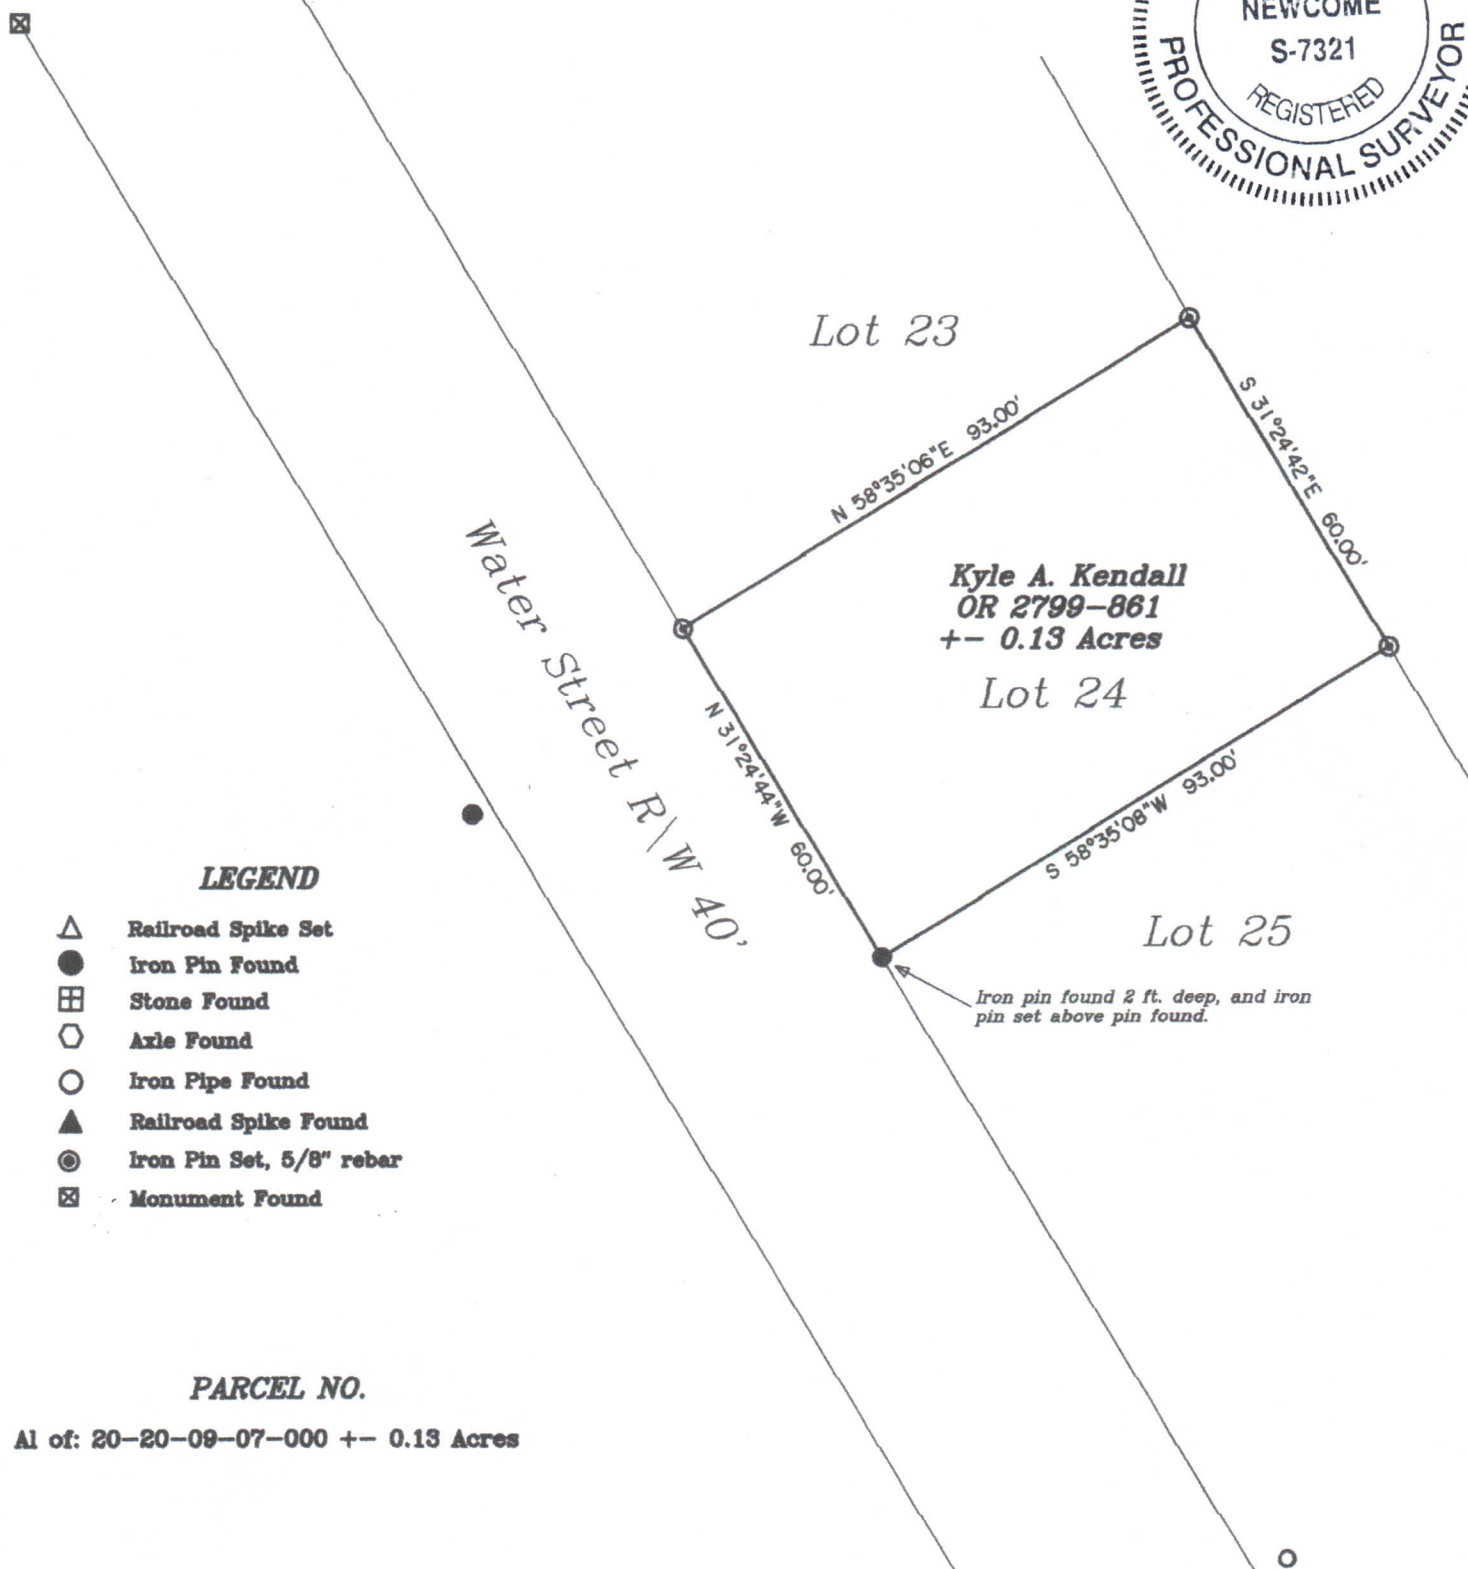

LEGEND

- △ Railroad Spike Set
- Iron Pin Found
- ⊕ Stone Found
- Axle Found
- Iron Pipe Found
- ▲ Railroad Spike Found
- ⊙ Iron Pin Set, 5/8" rebar
- ⊗ Monument Found

PARCEL NO.


A1 of: 20-20-09-07-000 +/- 0.13 Acres

**OFFICE COPY
NOT RECORDABLE**

Jack D. Newcome

Date

Reg. Surveyor No. 7321

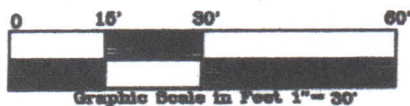

Newcome Surveying Company
6515 Ballard Road
Nashport, Ohio
740-452-5796