

20-30-11-12-002  
550 FATHER RIDGE RD

Jim E. Thornton  
4/2/87

Situated in the State of Ohio, County of Muskingum, Township of Harrison, T 11, R 13, part of the Southeast Quarter of Section 11, and bounded and described as follows:

Commencing at the Southeast corner of Section 11; thence North 2° 22' West 934.00 feet; thence South 89° 31' West 712.27 feet to an iron pin set the place of beginning; thence South 89° 31' West 529.68 feet to an iron pin found; thence North 0° 03' West 320.98 feet; thence North 89° 05' 06" East 205.60 feet to an iron pin found; thence North 0° 50' West 200.00 feet to the center of Township Road 85 passing an iron pin found at 180.00 feet; thence along center of Township Road 85 South 82° 24' East 283.28 feet; thence leaving Township Road South 5° 30' 16" East 484.53 feet to the place of beginning passing an iron pin at 30.00 feet, containing 4.99 acres more or less.

Bearings are based on the East line of Section 11 bearing North 2° 22' West.

Being a part of Auditor's Parcel No. 20-20-30-11-12-000.


Survey & Description By:

~~OFFICE COPY~~  
~~NOT RECORDABLE~~

R. Daniels  
Registered Surveyor No. 5410

DESCRIPTION APPROVED  
for Auditor's transfer

By J. L. Nambh  
4-9-87

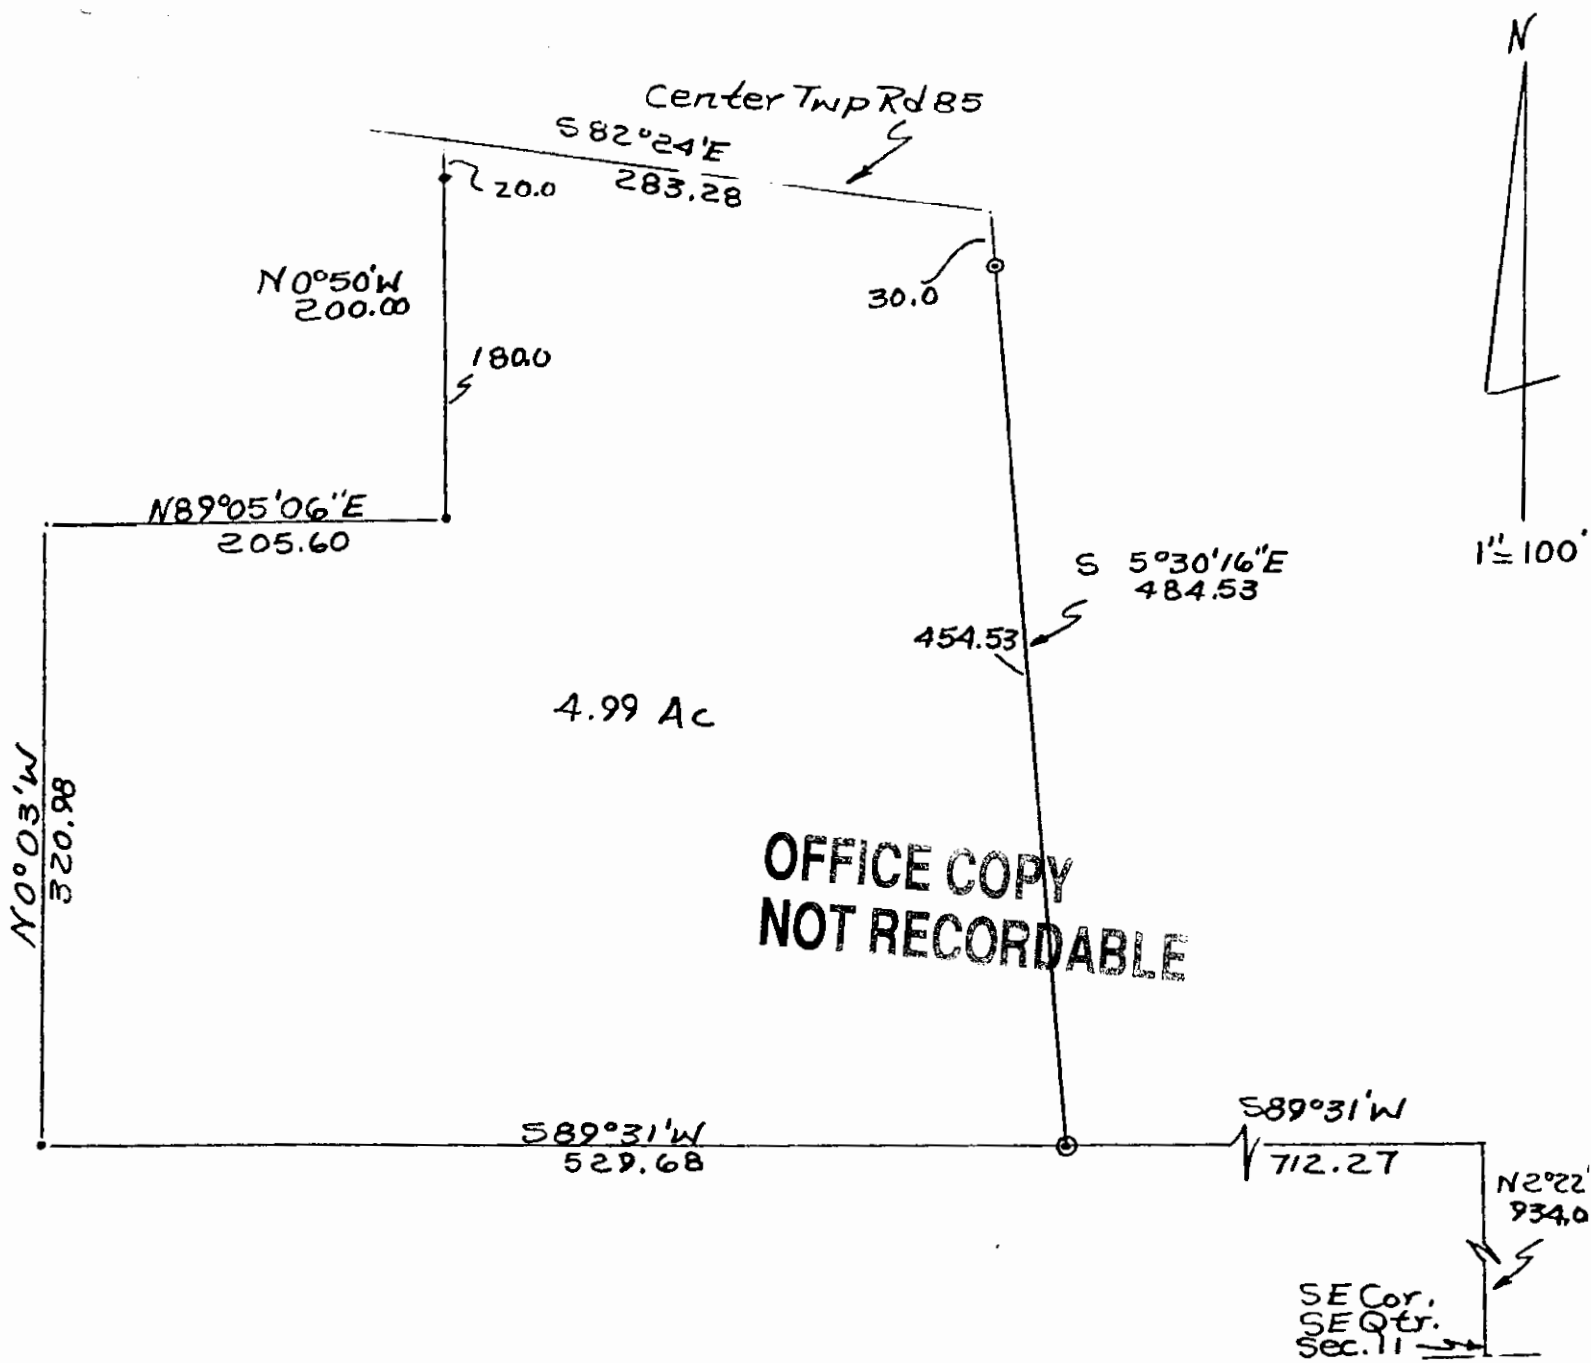

OFFICE COPY  
NOT RECORDABLE

• Iron Pins Found  
© Iron Pins Set

DESCRIPTION APPROVED  
for Auditor's transfer  
By *J. Y. Nambler*  
4-9-87

Survey of Part of Jim Thornton  
Property, 4/2/87  
By *B. Daniels* Reg. Surveyor  
Missouri County,  
Harrison Township,  
T11, R13, SE. Qtr. Sec. 11  
Part of Parcel No.  
20-20-30-11-12-000

*69.6*  
*66.5*  
*67.0*