

20-30-20-30-000

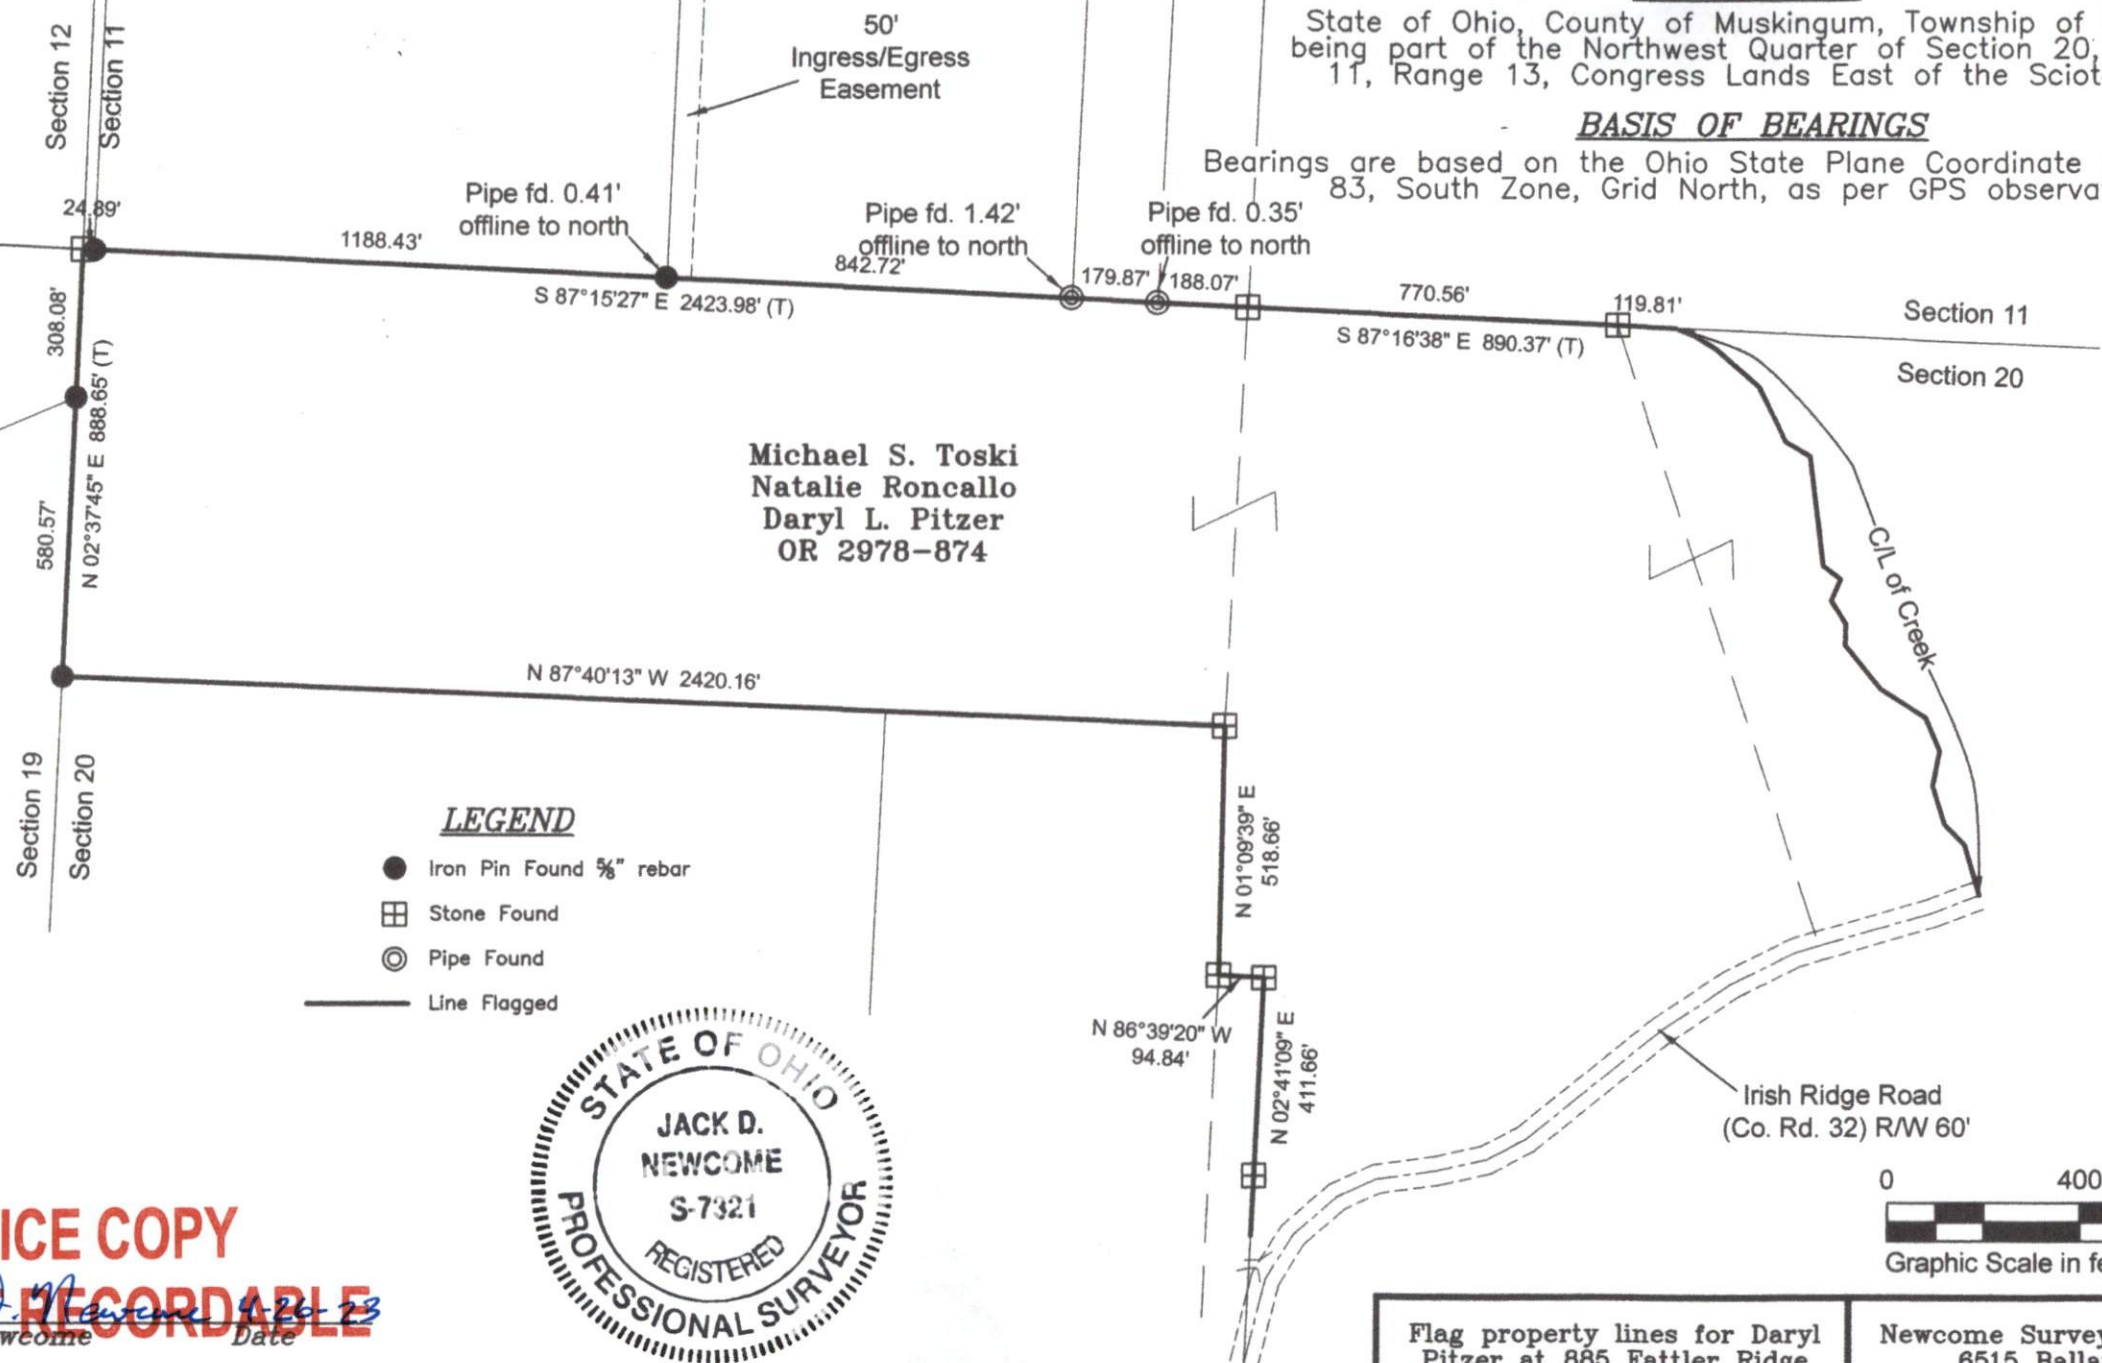
20-30-20-09-000

SITUATED IN:

State of Ohio, County of Muskingum, Township of Harrison,
being part of the Northwest Quarter of Section 20, Township
11, Range 13, Congress Lands East of the Scioto River

BASIS OF BEARINGS

Bearings are based on the Ohio State Plane Coordinate System, NAD
83, South Zone, Grid North, as per GPS observations

**OFFICE COPY**

Jack D. Newcome 4-26-23
NOT RECORDABLE
Date

Reg. Surveyor No. 7321

Flag property lines for Daryl
Pitzer at 885 Fattler Ridge
Rd. Philo, Ohio 43771 and
two other parcel

Newcome Surveying Company
6515 Ballard Road
Nashport, Ohio 43830
740-452-5796