

Being a part of Tract number 1 of a deed recorded in Deed Book Volume 749 page 113 of the Muskingum County Deed Records, in the Northwest Quarter of Section 21, Township 11, Range 13, of the Congress Lands east of the Scioto River, Harrison Township, Muskingum County, Ohio and being further described as follows:

Commencing at a point marked by an existing stone at the Northeast Corner of the said Northwest Quarter of Section 21; thence West (North 90 degrees 00 minutes 00 seconds West) 1211.37 feet along the North line of the said Northwest Quarter of Section 21 to a point marked by an existing stone at the Northwest Corner of the East Half of the said Northwest Quarter of Section 21; thence South 00 degrees 02 minutes 45 seconds East 499.53 feet to a point marked by an iron pin (set), said point being the place of beginning of this tract; thence South 48 degrees 17 minutes 07 seconds East 550.39 feet to a point on the Northerly boundary of a tract owned by Ohio Power Company; thence following the said Northerly Boundary of the tract owned by Ohio Power Company the next five courses and distances:

- 1) with a curve to the left having a radius of 1467.69 feet (a chord bearing South 44 degrees 14 minutes 10 seconds West 52.04 feet) an arc distance of 52.04 feet to a point,
- 2) North 46 degrees 46 minutes 36 seconds West 40.00 feet to a point,
- 3) with a curve to the left having a radius of 1507.09 feet (a chord bearing South 41 degrees 24 minutes 11 seconds West 95.73 feet) an arc distance of 95.73 feet to a point,
- 4) South 29 degrees 35 minutes 04 seconds West 119.15 feet to a point,
- 5) with a curve to the right having a radius of 1835.48 feet (a chord bearing South 41 degrees 09 minutes 59 seconds West 92.77 feet) an arc distance of 92.78 feet to a point, thence leaving the said Northerly boundary of the Ohio Power Company tract North 90 degrees 02 minutes 45 seconds West 480.91 feet to the place of beginning.

Containing 1.355 more or less acres, subject to all easements of record.


Bearings are based on the previous survey of tracts as recorded in Deed Book Volume 749 page 113 of the Muskingum County Deed Records

All iron pins (set) are 3/4 inch inside diameter x 30 inches long iron pipe.

I hereby certify the above description to be correct as prepared by me, this 20th day of September 1983.

**OFFICE COPY
NOT RECORDABLE**
REG. 1511-8-83

Plants
1511-8-83

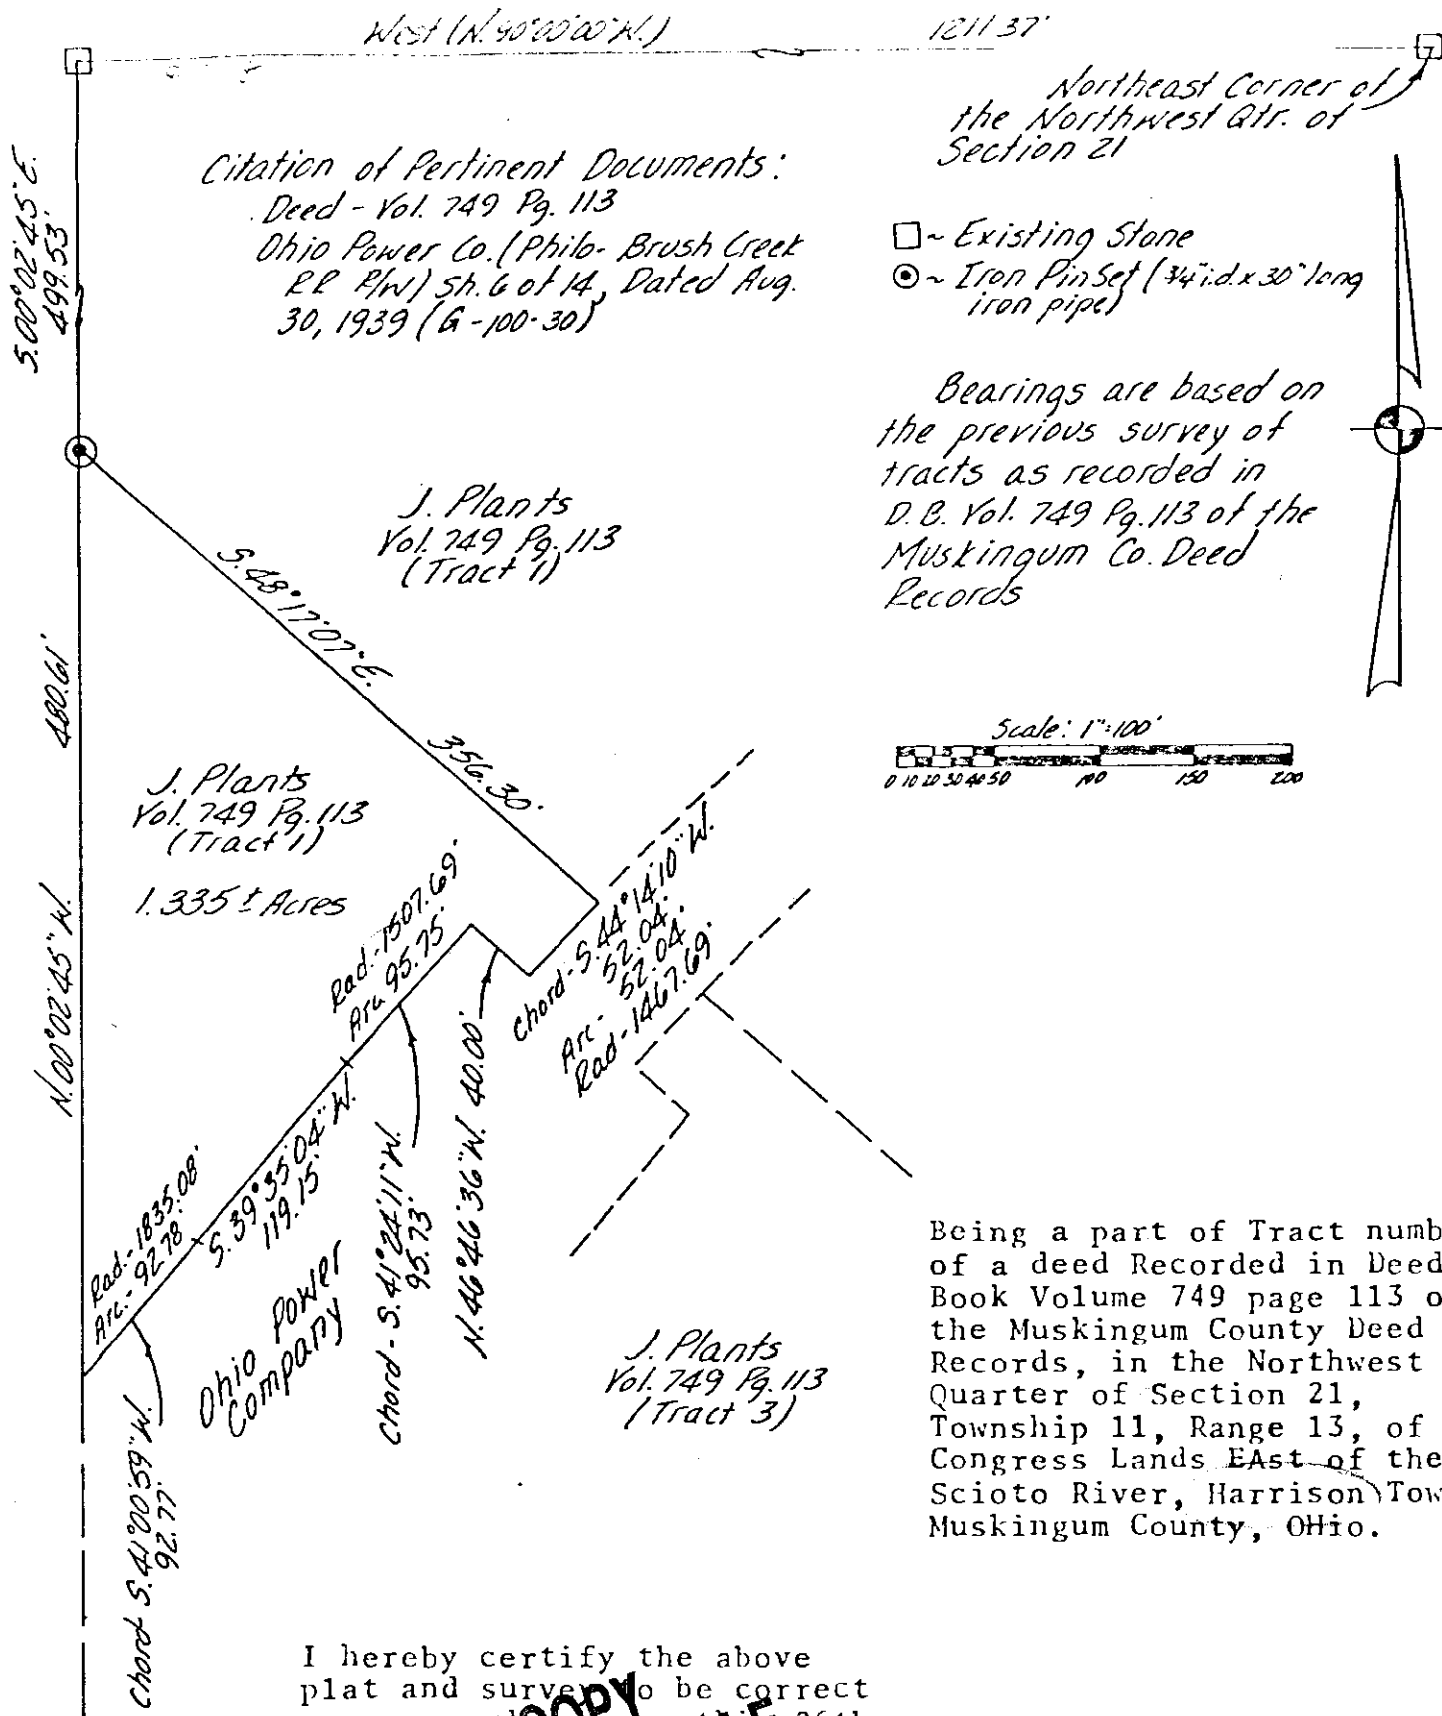

Being a part of Tract number 1 of a deed Recorded in Deed Book Volume 749 page 113 of the Muskingum County Deed Records, in the Northwest Quarter of Section 21, Township 11, Range 13, of the Congress Lands East of the Scioto River, Harrison Townshi Muskingum County, Ohio.

I hereby certify the above plat and survey to be correct as prepared by me on the 26th day of September, 1983.

W. J. BIEDENBACH
 REG. SURVEYOR #5718

W. J. BIEDENBACH & ASSOC. Surveying & Mapping 3120 Lisa Ln. Zanesville, Ohio 43701 (614) 453-4850	
Drawn by: <i>WJB</i>	Date: 9-21-83
Scale: 1" = 100'	Checked by: <i>LS</i>

20-50-21-06-001
 N/A