

20-60-19-20-001
1090 VIRGINA RIDGE DR




BASE OF BEARINGS IS
STATE PLANE GRID FROM
A SOLAR OBSERVATION
0 5/8" x 30" IRON PIN SET CAPED 5792
● IRON PIN FOUND

REFERENCE LIST
VOL. 1126, Pg. 651
VOL. 1029, Pg. 267
VOL. 709, Pg. 180-292

1989 SURVEY OF SWINGLE
FARM (V-553, P.495) BY
R.M. GRAVES # 5792

USGS PHILO QUAD
HARRISON TWP. TAX MAP 20-70

MAP SHOWING SURVEY OF
1.190 AC. FOR JON FOX
IN THE S.W. QTR. OF SEC. 19
TWP. 12, RANGE 12 OF THE
CONGRESS LANDS EAST OF THE
SCIOTO RIVER HARRISON TWP.
MUSKINGUM CO, OHIO

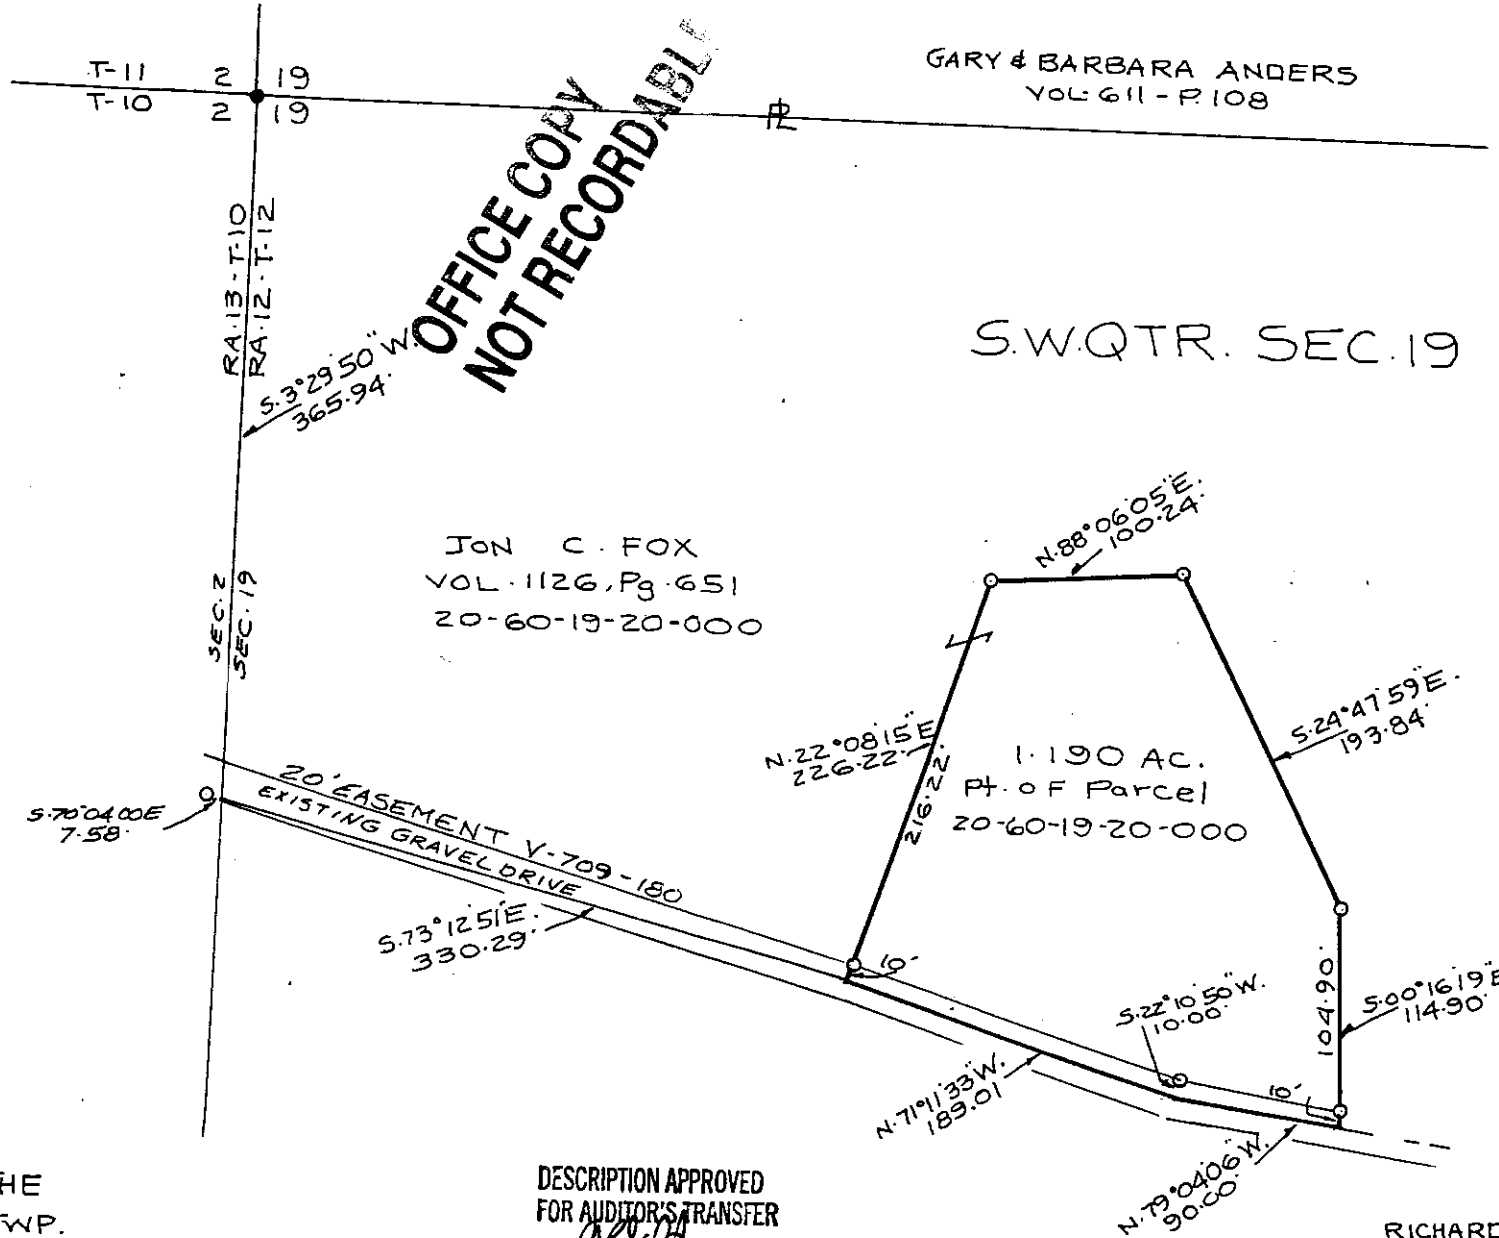

JON C. FOX
VOL. 1126, Pg. 651
20-60-19-20-000

S.W. QTR. SEC. 19

GARY & BARBARA ANDERS
VOL. 611 - P. 108

1.190 AC.
Pt. of Parcel
20-60-19-20-000

DESCRIPTION APPROVED
FOR AUDITOR'S TRANSFER
BY *[Signature]*
10-19-98

RICHARD MAX GRAVES
REGISTERED SURVEYOR #5792
225 KENWOOD WOODS DR.
NASHVILLE, TN 37203
**OFFICE COPY
NOT RECORDABLE**
Richard Max Graves