


PLAT OF SURVEY FOR TOWNSHIP TRUSTEES, HARRISON TOWNSHIP

STATE OF OHIO, MUSKINGUM COUNTY, HARRISON TOWNSHIP,
PART OF THE NORTHWEST QUARTER OF SECTION 20,
TOWNSHIP 12 NORTH, RANGE 12 WEST,
CONGRESS LANDS EAST OF THE SCIOTO RIVER
PARCEL NO.

ALL OF: 20-60-20-52-000 ±0.041 ACRES

MATTHEW W. DEARTH &
MARCUS DEARTH
DR 3032-340

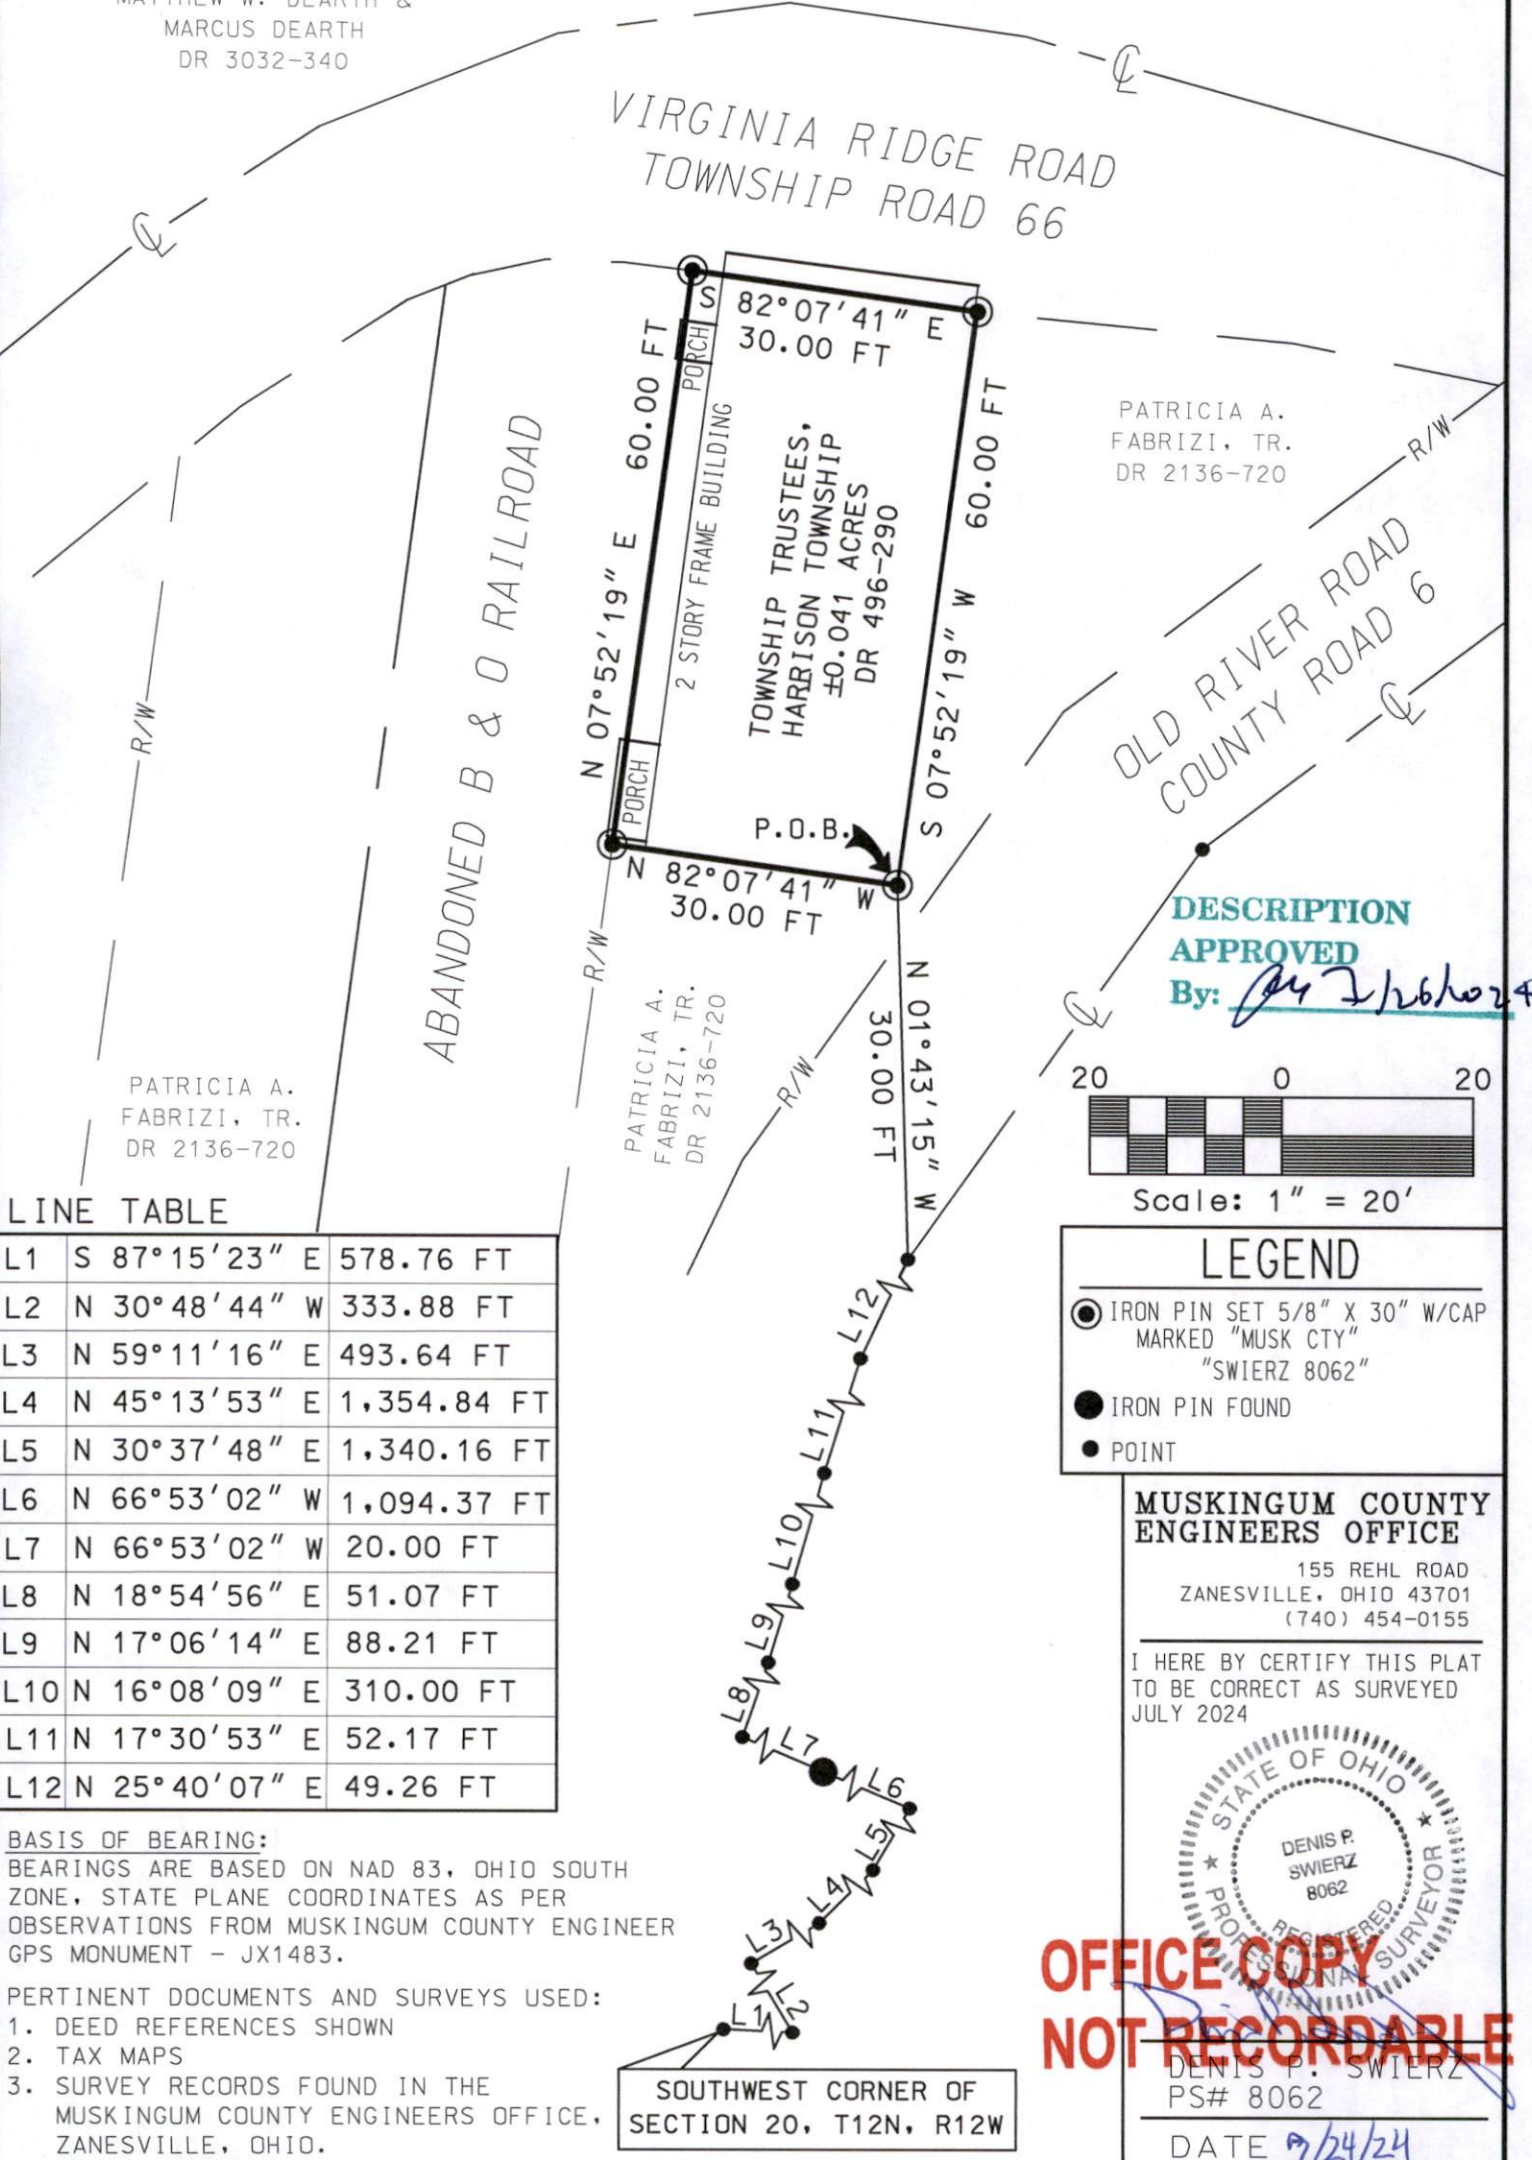

LINE TABLE

L1	S 87°15'23" E	578.76 FT
L2	N 30°48'44" W	333.88 FT
L3	N 59°11'16" E	493.64 FT
L4	N 45°13'53" E	1,354.84 FT
L5	N 30°37'48" E	1,340.16 FT
L6	N 66°53'02" W	1,094.37 FT
L7	N 66°53'02" W	20.00 FT
L8	N 18°54'56" E	51.07 FT
L9	N 17°06'14" E	88.21 FT
L10	N 16°08'09" E	310.00 FT
L11	N 17°30'53" E	52.17 FT
L12	N 25°40'07" E	49.26 FT

BASIS OF BEARING:
BEARINGS ARE BASED ON NAD 83, OHIO SOUTH
ZONE, STATE PLANE COORDINATES AS PER
OBSERVATIONS FROM MUSKINGUM COUNTY ENGINEER
GPS MONUMENT - JX1483.

PERTINENT DOCUMENTS AND SURVEYS USED:
1. DEED REFERENCES SHOWN
2. TAX MAPS
3. SURVEY RECORDS FOUND IN THE
MUSKINGUM COUNTY ENGINEERS OFFICE,
ZANESVILLE, OHIO.