


SURVEY FOR REX THOMAS

8995 OLD RIVER RD
EXHIBIT B

BEING A PARCEL OF LAND LOCATED IN THE
S.W. QTR. OF SEC. N^o 20, T-12, R-12 HARRISON
TWP., MUSKINGUM CO. OHIO.

0 100' 200'

SCALE 1" = 100'

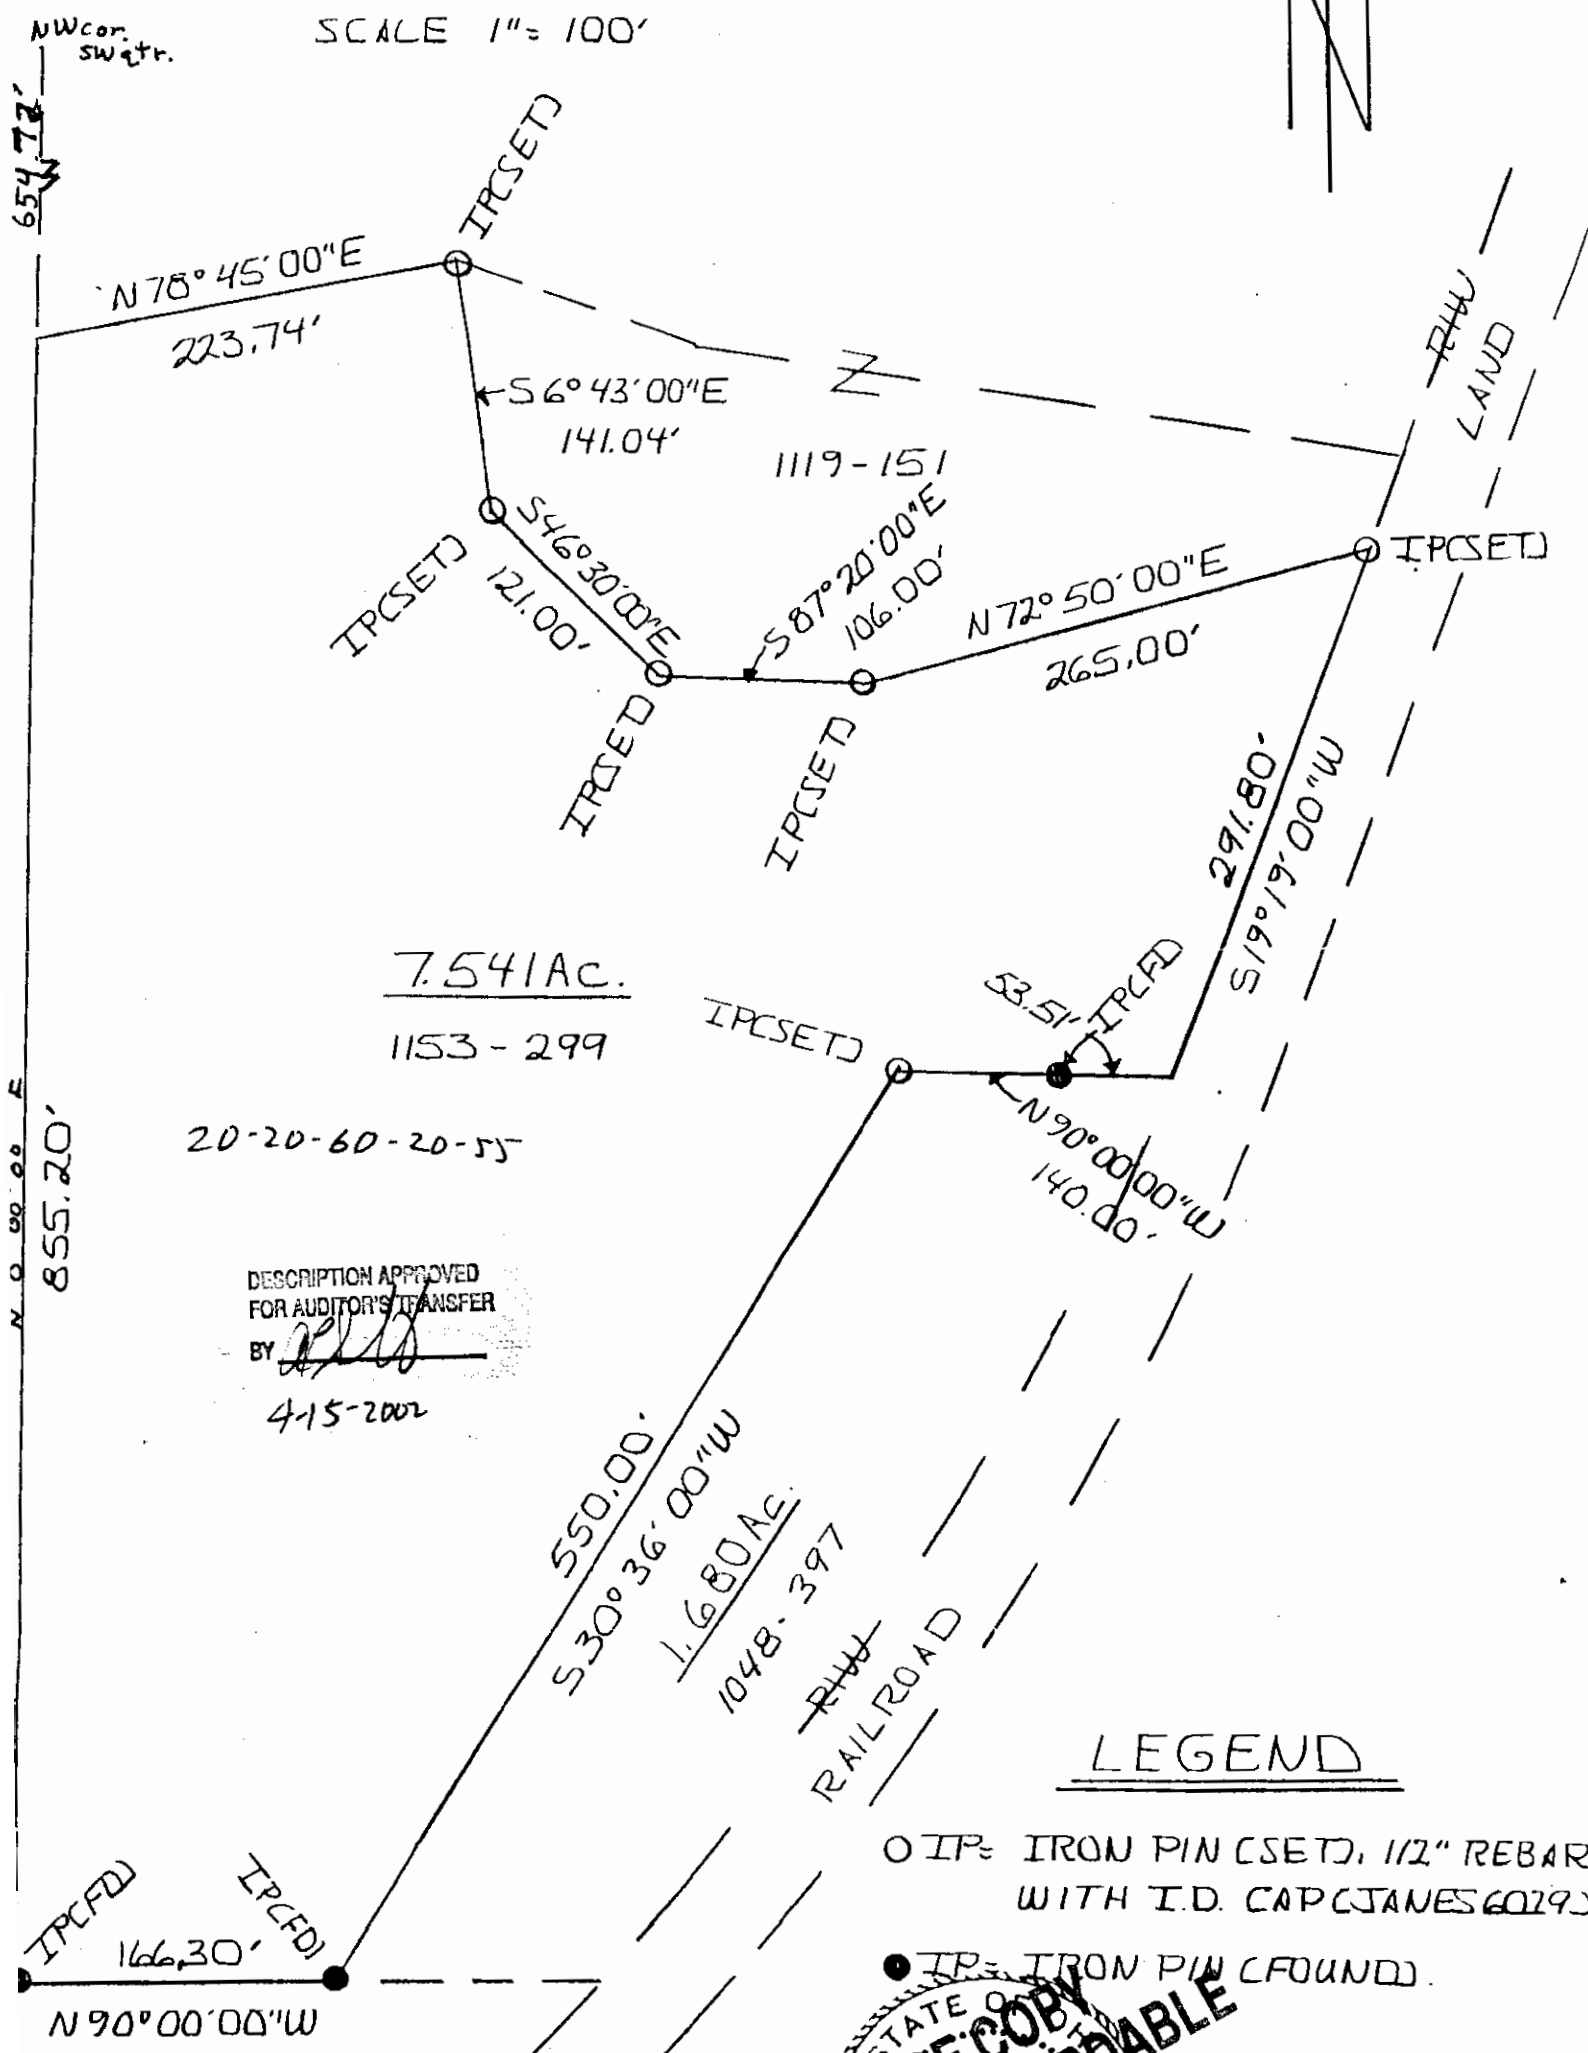

DESCRIPTION APPROVED
FOR AUDITOR'S TRANSFER
BY *[Signature]*
4-15-2002

LEGEND

- IP = IRON PIN (SET), 1/2" REBAR WITH I.D. CAP (JANES 6079)
- IP = IRON PIN (FOUND)

RESURVEYED 28th 2002
BY JAMES SURVEYING.
[Signature]
ROBERT A. STANES RS 6079

