

20-60-19-10
9175 OLD RIVER RD
20-60-20-57



N.W. COR. OF
S.W. QTR.
OF SEC. N^o 20
SEC. N^o 19

SURVEY FOR ROBERT & PEGGY SAMSON

BEING A PARCELOF LAND LOCATED IN THE SOUTHEAST QTR.
OF SEC N^o 19 AND THE SOUTHWEST QTR. OF SEC. N^o 20, T-12, R-12
HARRISON TWP, MUSKINGUM CO, OHIO. (BEING ALL OF P.N-20-60-19-
10-000 & P.N. 20-60-20-57-000).


REF BEARING:

ASSUMED MERIDIAN AND
USED TO DENOTE ANGLES
ONLY.

LEGEND


○ IP= IRON PIN (SET), 1/2"
REBAR WITH I.D. CAP (JANES
RS 6029).

● IP= IRON PIN (FOUND)

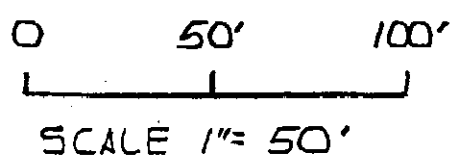

REF:

VOL 663- 328

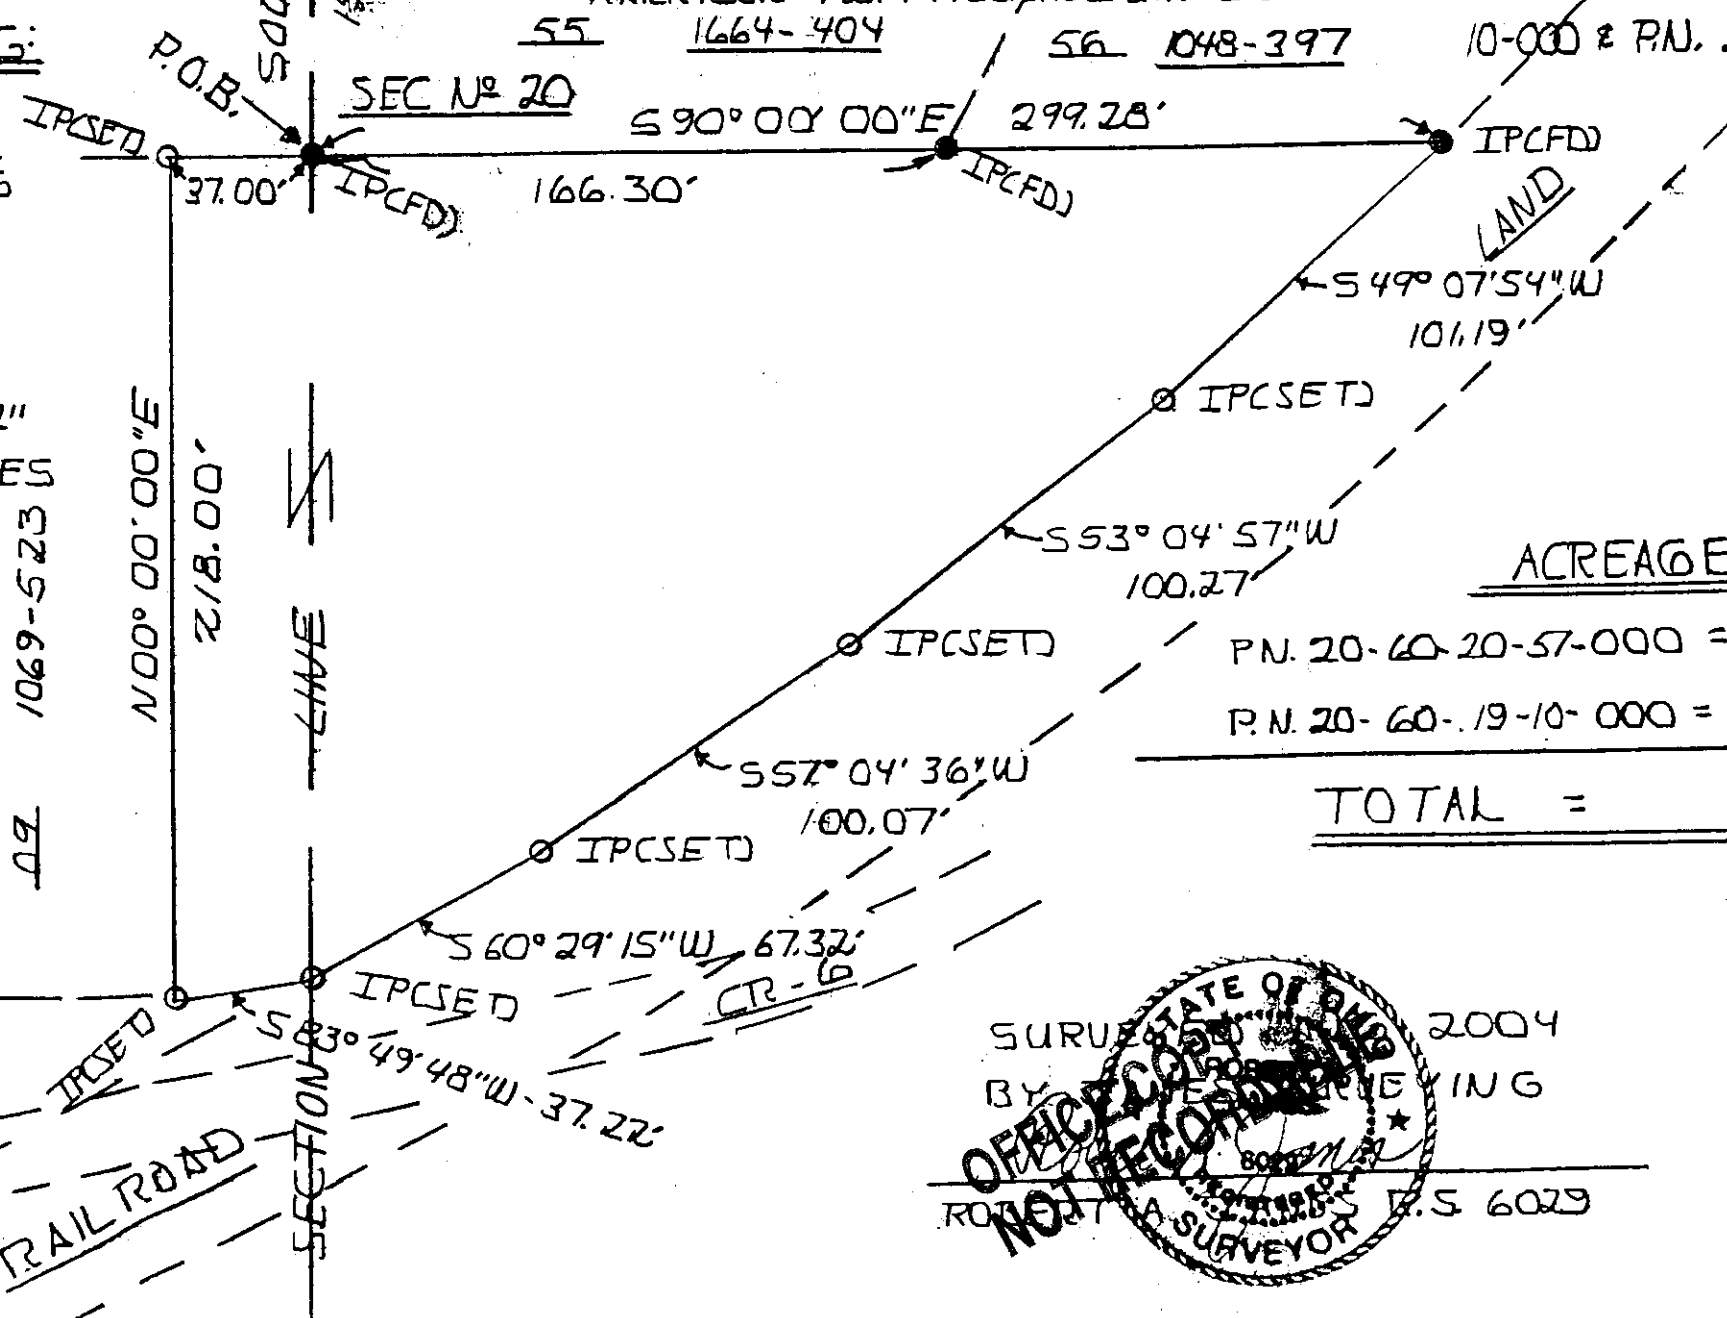


ACREAGE

P.N. 20-60-20-57-000 = 0.797 AC.

P.N. 20-60-19-10-000 = 0.184 AC.

TOTAL = 0.981 AC.

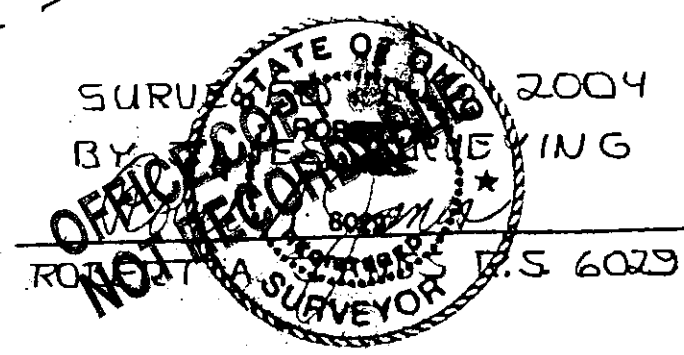

DESCRIPTION APPROVED
FOR AUDITOR'S TRANSFER
BY A.L. Swincher
11-5-2004 kb