


STATE of OHIO
 MUSKINGUM COUNTY
 HARRISON TOWNSHIP
 PART of NE QTR
 FRACTIONAL SEC. 30
 TOWNSHIP 12 NORTH
 RANGE 12 WEST
 CONGRESS LANDS EAST
 of the SCIOTO

Approved For Transfer
 On-Lot Sewage O.K.
 Date 6-20-24
 Zanesville-Muskingum Co.
 Health Department

DATE

Donna J Malus
 OR 2569 Pg. 765

APPROVED
 MUSKINGUM COUNTY
 PLANNING COMMISSION DIRECTOR

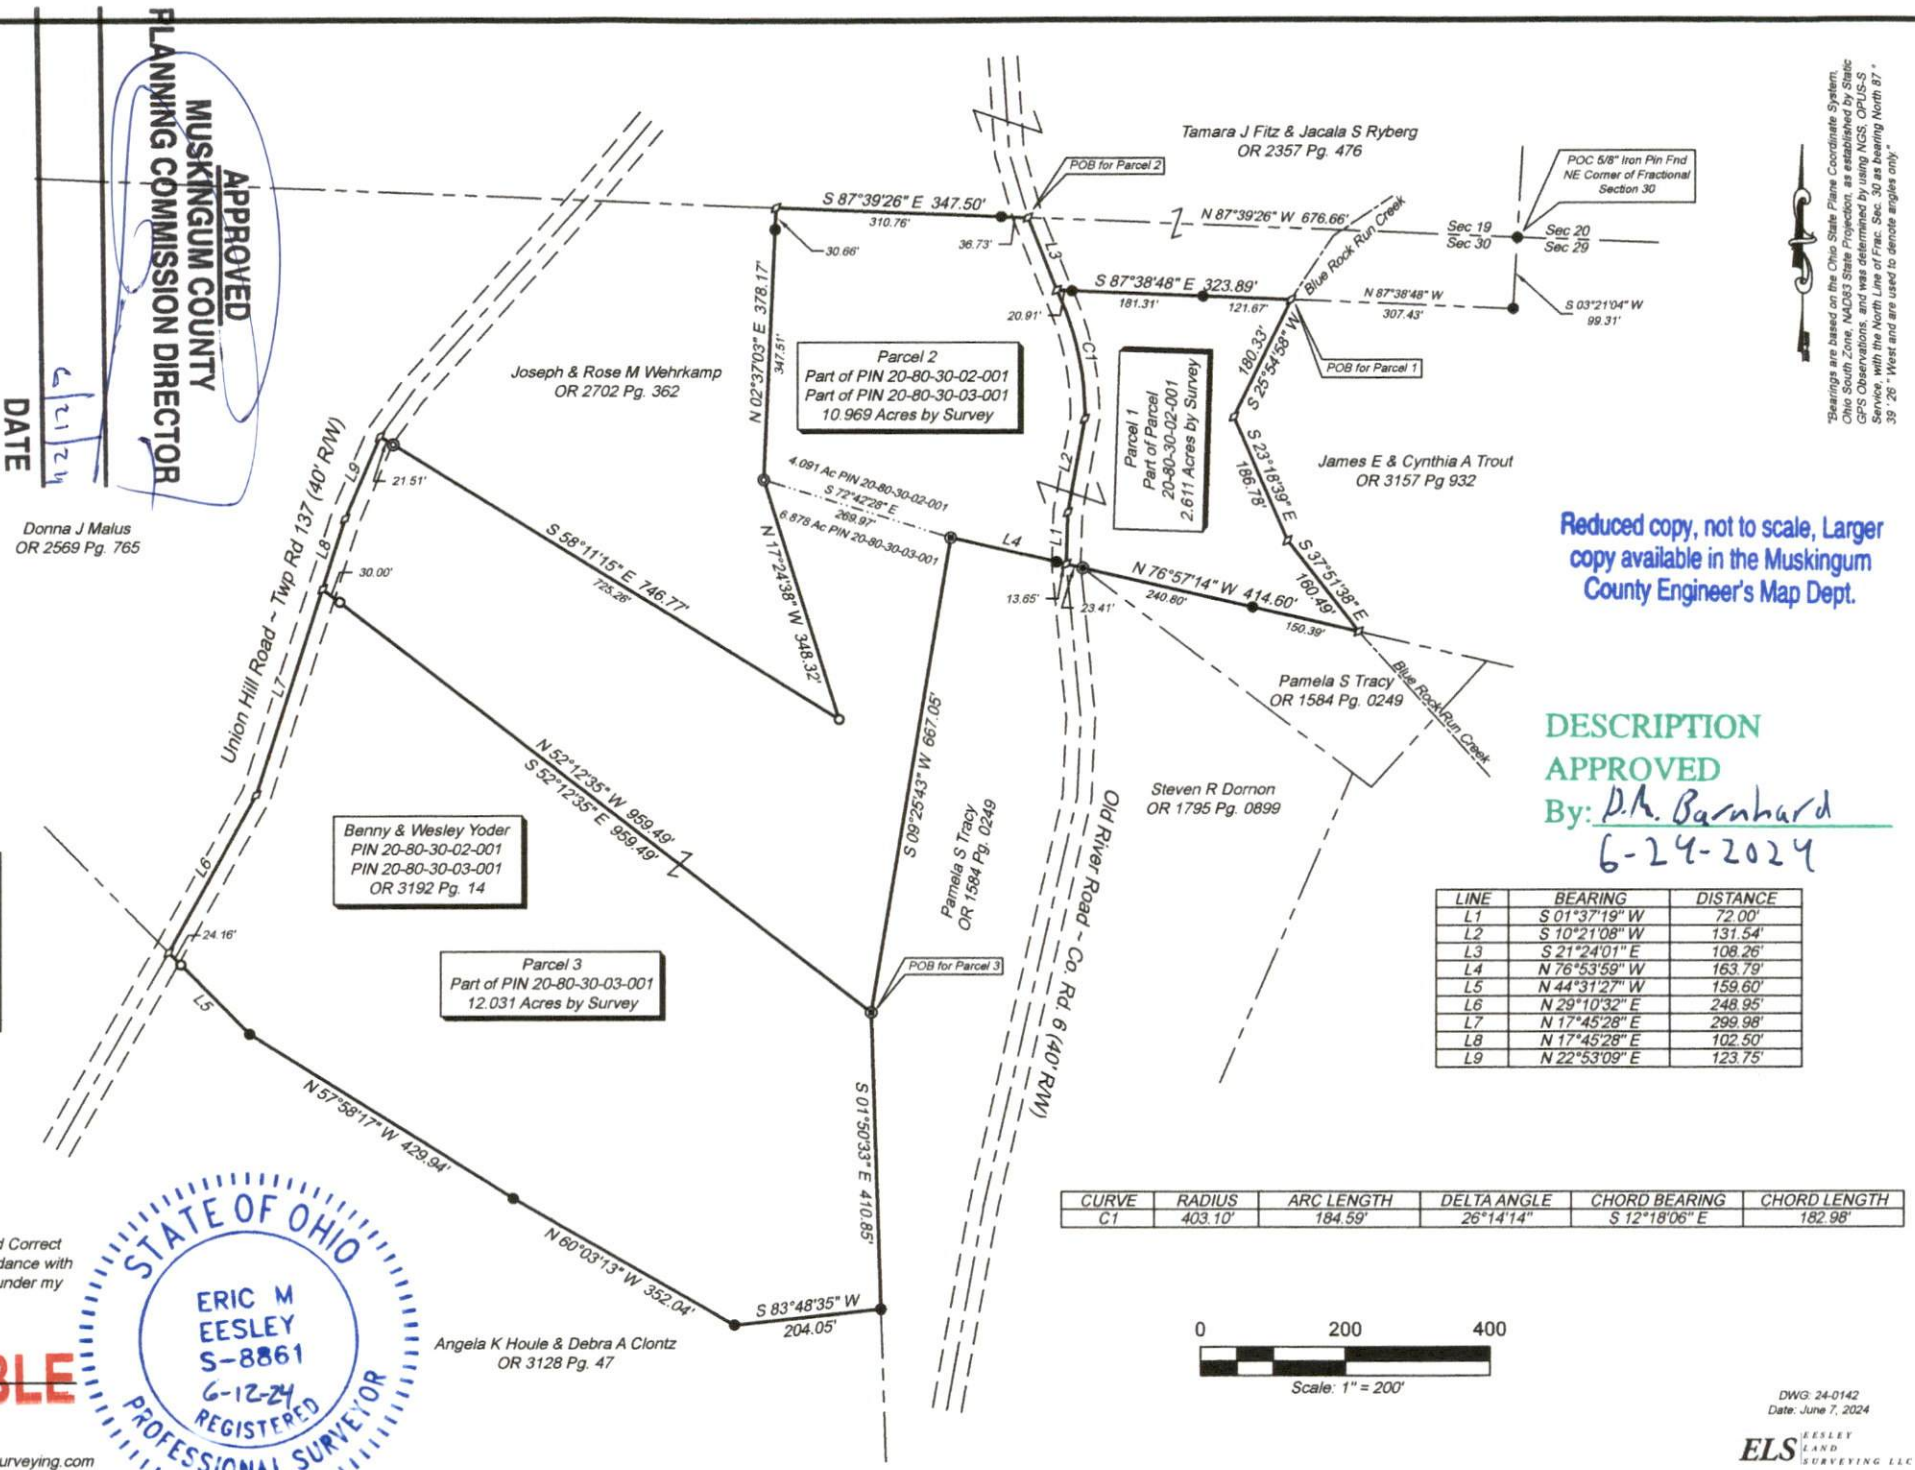

Legend


- = 5/8" x 30" Rebar with a 1.5" Aluminum ID cap stamped "Eric M Easley S-8861" set
- = Existing 5/8" Iron Pin Found
- ⊙ = Existing Iron 3/4" Iron Pipe Found
- ⊕ = Existing 3/4" Threaded Bolt w/ Nut
- ⊗ = Existing 2" Iron Pipe Found
- ⊘ = Calculated Point

Reduced copy, not to scale, Larger copy available in the Muskingum County Engineer's Map Dept.

DESCRIPTION APPROVED
 By: D.A. Barnhard
 6-24-2024

LINE	BEARING	DISTANCE
L1	S 01°37'19" W	72.00'
L2	S 10°21'08" W	131.54'
L3	S 21°24'01" E	108.26'
L4	N 76°53'59" W	163.79'
L5	N 44°31'27" W	159.60'
L6	N 29°10'32" E	248.95'
L7	N 17°45'28" E	299.98'
L8	N 17°45'28" E	102.50'
L9	N 22°53'09" E	123.75'

CURVE	RADIUS	ARC LENGTH	DELTA ANGLE	CHORD BEARING	CHORD LENGTH
C1	403.10'	184.59'	26°14'14"	S 12°18'06" E	182.98'

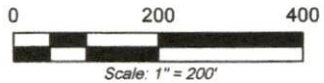

Bearings are based on the Ohio State Plane Coordinate System. All measurements were made using a Trimble SBC GPS Observator and were reduced by using NGS COPUS-S Service with the North Line of Frac. Sec. 30 as bearing North 87° 39' 26" West and are used to denote angles only.

I Herby Certify that this plat represents a True and Correct Survey and all measurements were made in accordance with Chapter 4733-37 of the Ohio Administrative Code under my Direct Supervision in June, 2024.

OFFICE COPY NOT RECORDABLE

ERIC M. EESLEY, P.S. # S-8861
 Easley Land Surveying LLC
 P.O. Box 102, Mt. Vernon, Ohio 43050
 Phone: 740-501-0190 ~ Email: Eric@EasleyLandSurveying.com

