

BELKNAP

BEING A PARCEL OF LAND LOCATED IN THE NORTHWEST QUARTER OF SECTION NO. 30, TOWN NO. 12, RANGE NO. 12, HARRISON TWP., MUSKINGUM COUNTY, OHIO. (BEING A PART OF PARCEL NO. 20-20-80-30-07-00-0).

BEGINNING AT A POINT IN THE NORTH LINE OF SAID SECTION, SAID POINT BEING NORTH 88° 44' 45" EAST 201.20' FROM AN IRON PIN & STONE (FD) AT THE NORTHWEST CORNER OF SAID SECTION;

THENCE FROM THIS POINT OF BEGINNING AND CONTINUING ALONG SAID NORTH LINE NORTH 88° 44' 55" EAST 737.21' TO A POINT;

THENCE LEAVING SAID NORTH LINE SOUTH 00° 03' 29" WEST 411.14' TO AN IRON PIN (FD) AT THE NORTHEAST CORNER OF P. BELKNAP LAND (VOLUME-1141, PAGE-592) (REFERENCE: PASSING AN IRON PIN (SET) AT 4.85');

THENCE ALONG THE NORTH LINE OF BELKNAP LAND SOUTH 89° 52' 54" WEST 373.36' TO AN IRON PIN (FD) AT THE NORTHWEST CORNER OF SAID LAND;

THENCE ALONG THE WEST LINE OF BELKNAP LAND SOUTH 00° 03' 29" WEST 261.55' TO AN IRON PIN (SET);

THENCE LEAVING SAID WEST LINE NORTH 28° 54' 24" WEST 750.91' TO THE POINT OF BEGINNING (REFERENCE: PASSING AN IRON PIN (SET) AT 742.44'), CONTAINING 6.269 ACRES.

REFERENCE: D.V.-1154, PAGE-161.

REFERENCE BEARING: (ASSUMED MERIDIAN USED TO DENOTE ANGLES ONLY).

IRON PINS (SET) ARE 5/8" REBAR WITH I.D. CAPS (JANES 6029).

THE ABOVE PARCEL SUBJECT TO ALL LEASES, EASEMENTS AND RIGHT OF WAYS OF RECORD.


PLAT OF SAID SURVEY IS ATTACHED HEREWITH AND MADE A PART THEREOF.

OFFICE COPY NOT RECORDABLE
THIS DESCRIPTION WAS WRITTEN FROM A SURVEY MADE BY ROBERT A. JANES REGISTERED SURVEYOR NO. 6029 DATE SURVEYED: OCTOBER 2005

APPROVED FOR CLOSURE
[Signature] 11-2-2005

EXEMPT FROM PLANNING COMMISSION
[Signature] 11-2-2005

SURVEY FOR PAUL BELKNAP

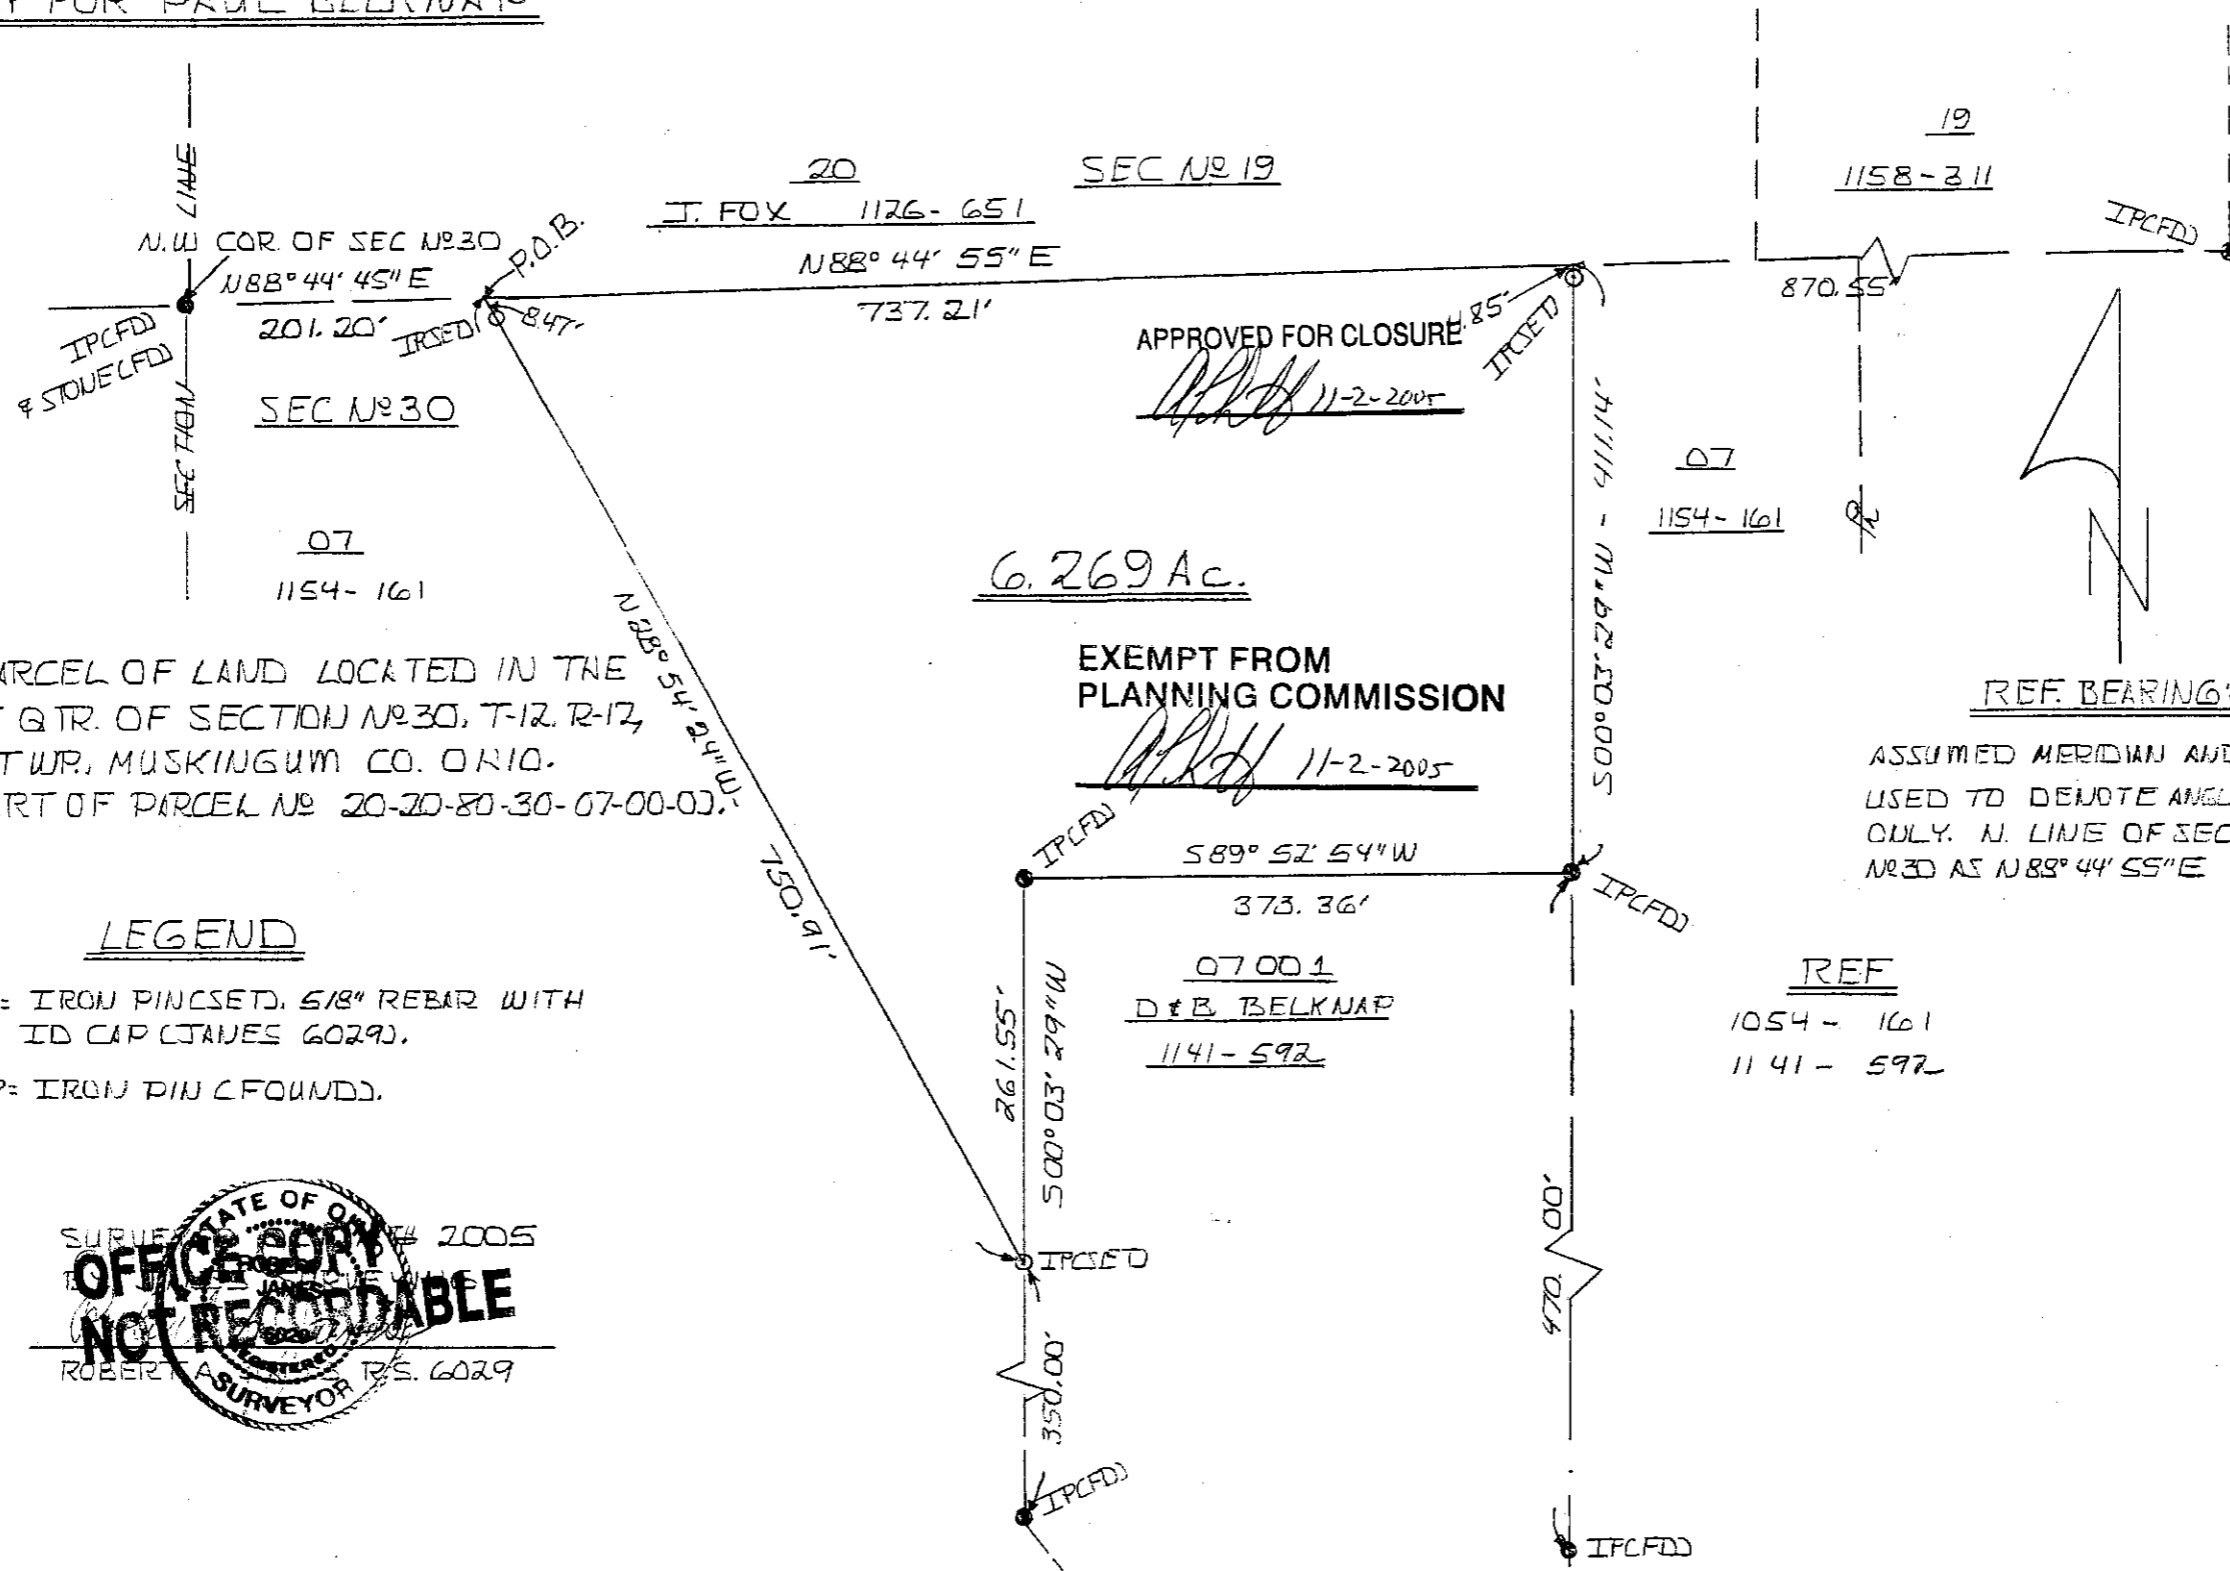

APPROVED FOR CLOSURE
[Signature] 11-2-2005

6.269 Ac.

EXEMPT FROM
 PLANNING COMMISSION
[Signature] 11-2-2005

REF BEARING:
 ASSUMED MERIDIAN AND
 USED TO DENOTE ANGLE
 ONLY. N. LINE OF SEC
 No 30 AS N88° 44' 55" E

BEING A PARCEL OF LAND LOCATED IN THE
 NORTHWEST Q. TR. OF SECTION No 30, T-12, R-12,
 HARRISON TWP, MUSKINGUM CO. OHIO.
 (BEING A PART OF PARCEL No 20-20-80-30-07-00-03).

LEGEND

- IP: IRON PINSET, 5/8" REBAR WITH ID CAP (JAMES 6029).
- IP: IRON PIN (FOUND).

