

STATE of OHIO
MUSKINGUM COUNTY
HARRISON TOWNSHIP
PART of NE QTR
FRACTIONAL SEC. 30
TOWNSHIP 12 NORTH
RANGE 12 WEST
CONGRESS LANDS EAST
of the SCIOTO


DATE
6/21/24
Donna J Malus
OR 2569 Pg. 765

APPROVED
MUSKINGUM COUNTY
PLANNING COMMISSION DIRECTOR

Legend	
○	= 5/8" x 30" Rebar with a 1.5" Aluminum ID cap stamped "Eric M Eesley S-8861" set
●	= Existing 5/8" Iron Pin Found
⊙	= Existing Iron 3/4" Iron Pipe Found
⊕	= Existing 3/4" Threaded Bolt w/ Nut
⊗	= Existing 2" Iron Pipe Found
⊘	= Calculated Point

I Hereby Certify that this plat represents a True and Correct Survey and all measurements were made in accordance with Chapter 4783-37 of the Ohio Administrative Code under my Direct Supervision in June, 2024.

ERIC M EESLEY, P.S. S-8861
Eesley Land Surveying LLC
P.O. Box 102, Mt. Vernon, Ohio 43050
Phone: 740-501-0190 ~ Email: Eric@EesleyLandSurveying.com

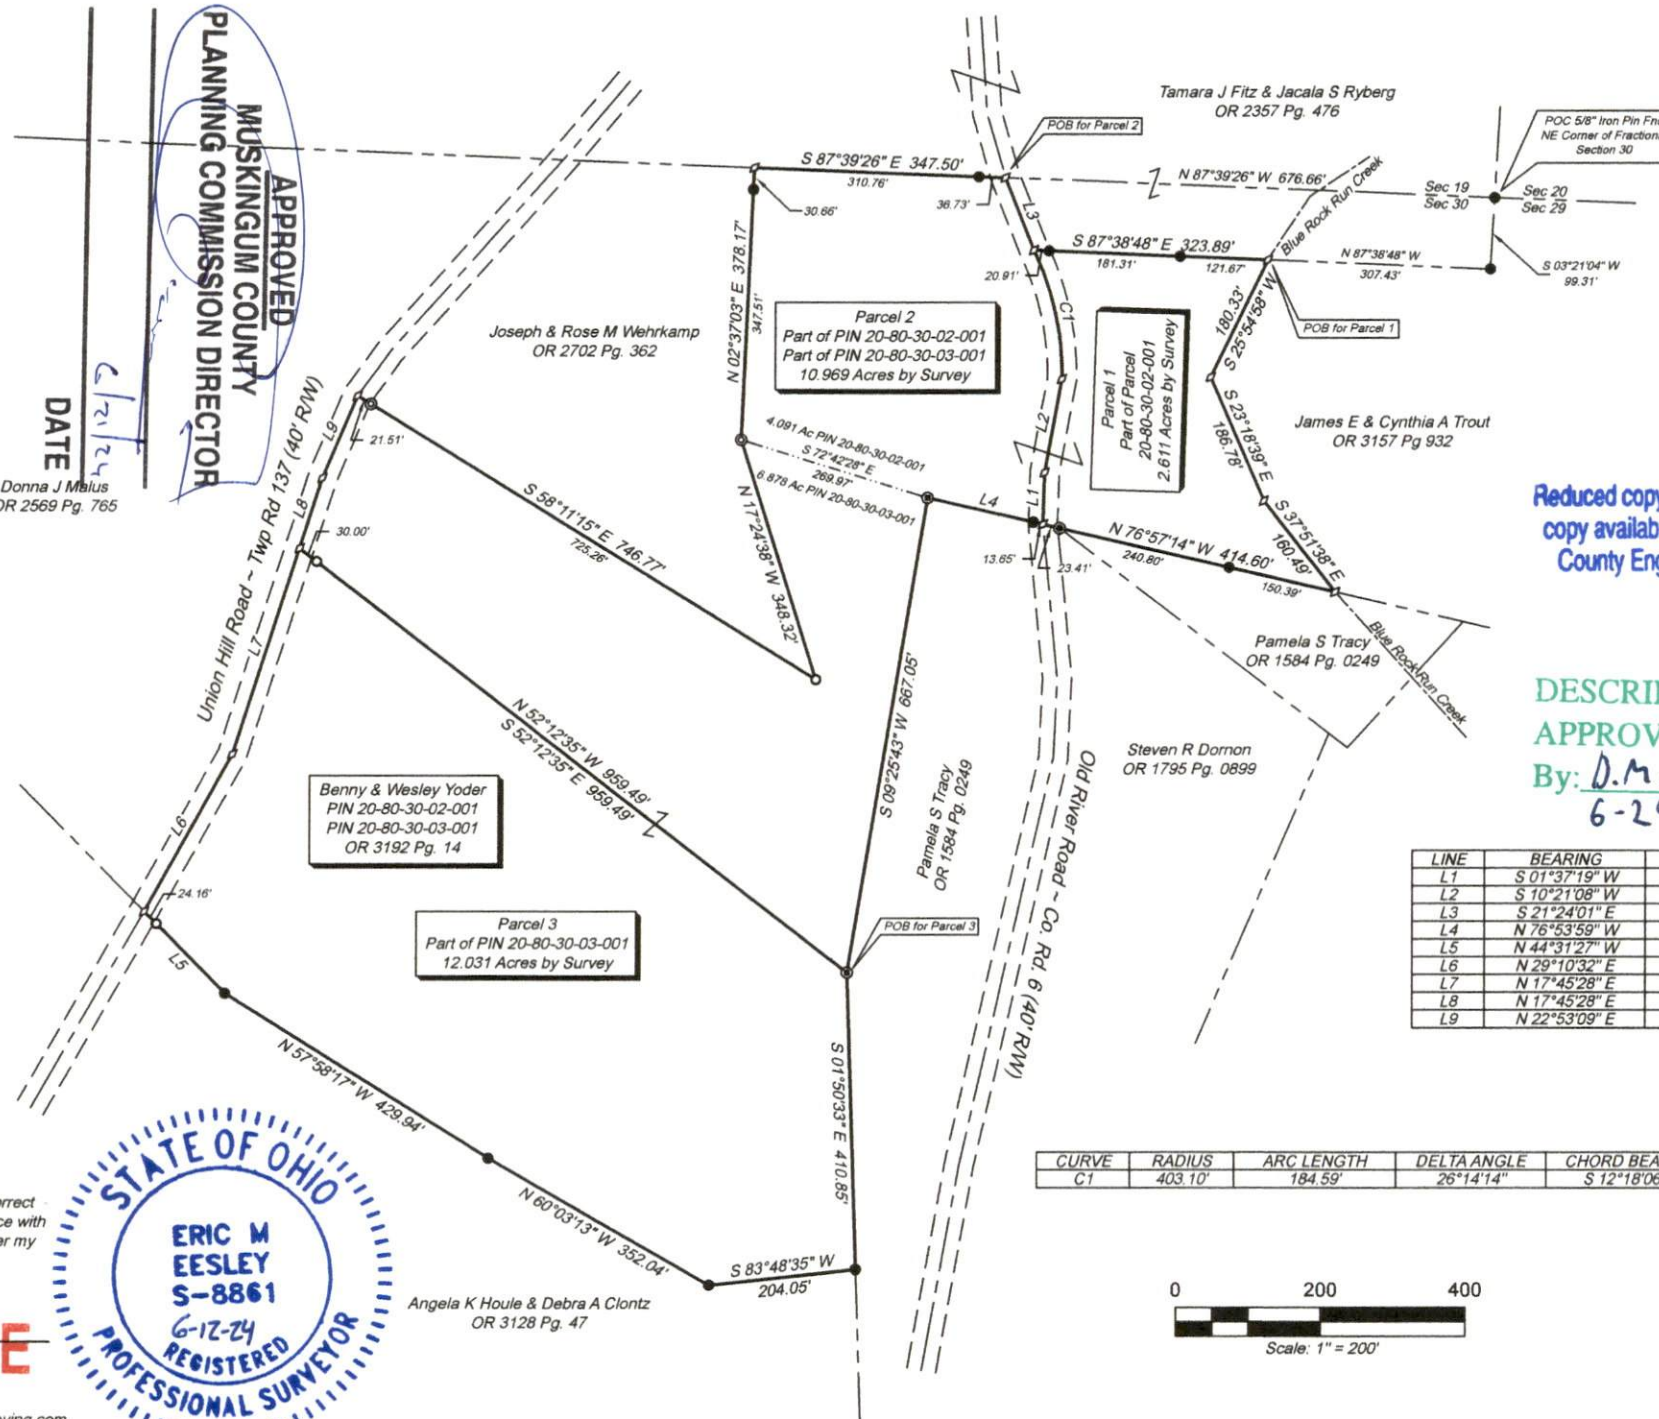


Reduced copy, not to scale, Larger
copy available in the Muskingum
County Engineer's Map Dept.

DESCRIPTION
APPROVED
By: D.M. Barnhard
6-24-2024

LINE	BEARING	DISTANCE
L1	S 01°37'19" W	72.00'
L2	S 10°21'08" W	131.54'
L3	S 21°24'01" E	108.26'
L4	N 76°53'59" W	163.79'
L5	N 44°31'27" W	159.60'
L6	N 29°10'32" E	248.95'
L7	N 17°45'28" E	299.98'
L8	N 17°45'28" E	102.50'
L9	N 22°53'09" E	123.75'

CURVE	RADIUS	ARC LENGTH	DELTA ANGLE	CHORD BEARING	CHORD LENGTH
C1	403.10'	184.59'	26°14'14"	S 12°18'06" E	182.98'

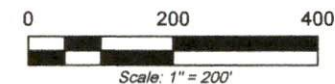

DWG: 24-0142
Date: June 7, 2024

ELS
EESLEY
LAND
SURVEYING LLC

*Bearings are based on the Ohio State Plane Coordinate System, Ohio South Zone. NAD83 State Plane coordinates were obtained by Static GPS Observations, and was determined by using NGS CIPUS-S Service with the North Line of Frac. Sec. 30 as bearing North 87° 39' 26" West and are used to denote angles only.