

STATE of OHIO
MUSKINGUM COUNTY
HARRISON TOWNSHIP
PART of NE QTR
FRACTIONAL SEC. 30
TOWNSHIP 12 NORTH
RANGE 12 WEST
CONGRESS LANDS EAST
of the SCIOTO

APPROVED
MUSKINGUM COUNTY
PLANNING COMMISSION DIRECTOR

DATE
6/2/24

Donna J Malus
OR 2569 Pg. 765


- Legend**
- = 5/8" x 30" Rebar with a 1.5" Aluminum ID cap stamped "Eric M Eesley S-8861" set
 - = Existing 5/8" Iron Pin Found
 - ⊙ = Existing Iron 3/4" Iron Pipe Found
 - ⊕ = Existing 3/4" Threaded Bolt w/ Nut
 - ⊗ = Existing 2" Iron Pipe Found
 - ⊘ = Calculated Point



I Hereby Certify that this plat represents a True and Correct Survey and all measurements were made in accordance with Chapter 4733-37 of the Ohio Administrative Code under my Direct Supervision in June, 2024.

**OFFICE COPY
NOT RECORDABLE**

ERIC M EESLEY, P.S., S-8861
Eesley Land Surveying LLC
P.O. Box 102, Mt. Vernon, Ohio 43050
Phone: 740-501-0190 ~ Email: Eric@EesleyLandSurveying.com

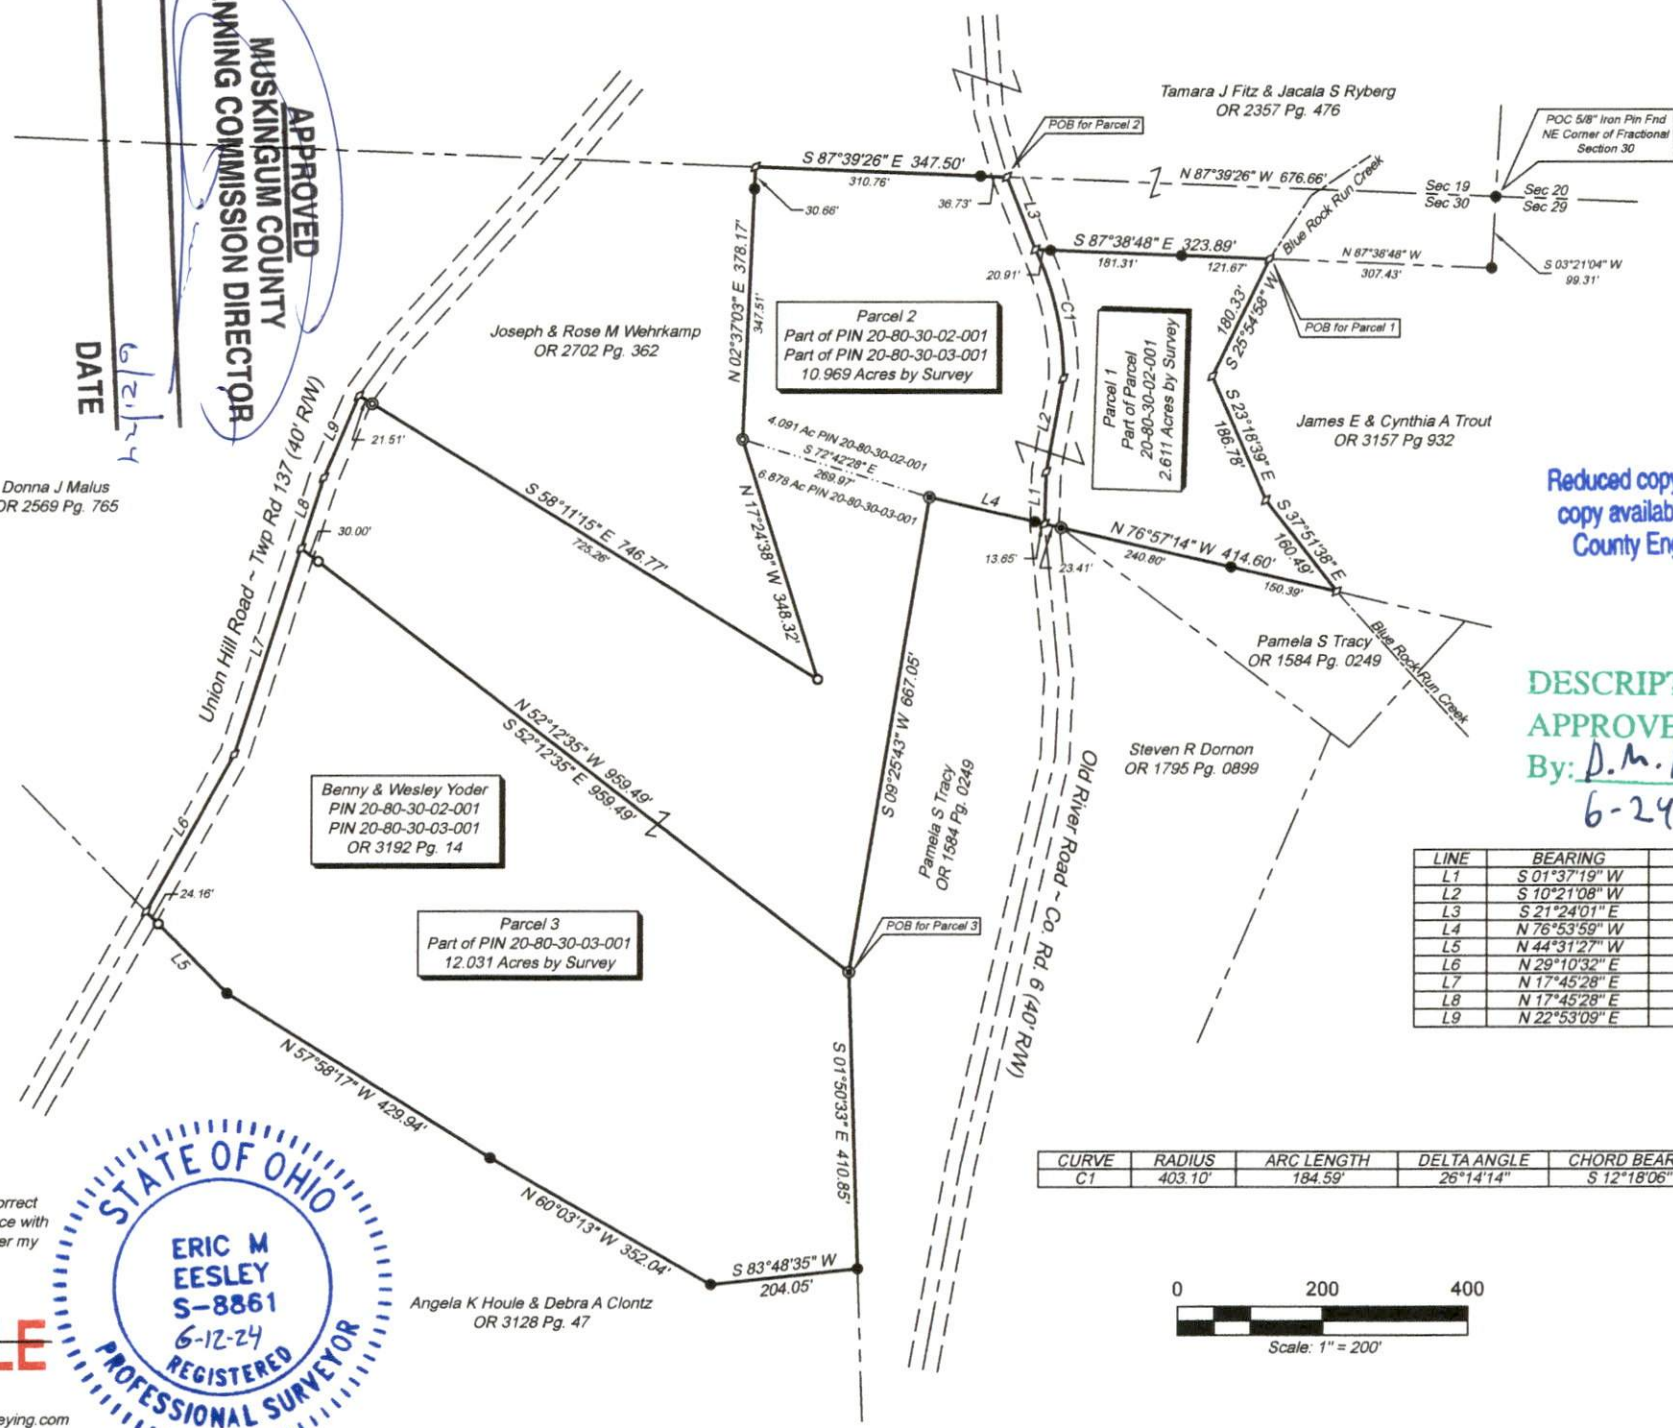


Reduced copy, not to scale, Larger
copy available in the Muskingum
County Engineer's Map Dept.

DESCRIPTION
APPROVED
By: D.M. Barnhard
6-24-2024

LINE	BEARING	DISTANCE
L1	S 01°37'19" W	72.00'
L2	S 10°21'08" W	131.54'
L3	S 21°24'01" E	108.26'
L4	N 76°53'59" W	163.79'
L5	N 44°31'27" W	159.60'
L6	N 29°10'32" E	248.95'
L7	N 17°45'28" E	299.98'
L8	N 17°45'28" E	102.50'
L9	N 22°53'09" E	123.75'

CURVE	RADIUS	ARC LENGTH	DELTA ANGLE	CHORD BEARING	CHORD LENGTH
C1	403.10'	184.59'	26°14'14"	S 12°18'06" E	182.98'

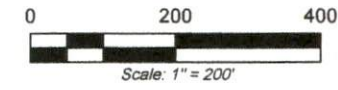

DWG: 24-0142
Date: June 7, 2024

ELS
EESLEY
LAND
SURVEYING LLC

"Bearings are based on the Ohio State Plane Coordinate System, Ohio South Zone, NAD83 State Projection, as established by Static GPS Observations, and was determined by using NGS, OPUS-S Service, with the North Line of Frac. Sec. 30 as bearing North 87° 39' 26" West and are used to denote angles only."