

ROBERT TROUT

ADDRESS N/A

2/29/80

Situated in the State of Ohio, County of Washington, Township of Harrison, T 12,
R 12, Northeast Quarter of Section 30, bounded and described as follows:

Commencing at the Northeast Corner of Section 30; thence North $83^{\circ} 33'$ West
along Section Line 1553.42 feet; thence South $6^{\circ} 27'$ West 373.9 feet to a point
in center of Township Road 137 the place of beginning; thence along the center
of Township Road 137 the following four courses and distances South $25^{\circ} 22'$ West
122.05 feet, South $19^{\circ} 41'$ West 254.33 feet, South $20^{\circ} 27'$ West 143.15 feet, and
South $31^{\circ} 23'$ West 252.57 feet; thence leaving said Road South $46^{\circ} 53'$ East 350.50
feet passing a corner post at 27.50 feet; thence continuing along Walter Ribble
Property South $57^{\circ} 38'$ East 616.24 feet; thence South $85^{\circ} 53'$ East along said Ribble
Property 200.18 feet to an Iron Pin on Carl Taylor West Line; thence along West
Line of Taylor North $1^{\circ} 46'$ East 463.69 feet to an Iron Pin; thence North $9^{\circ} 50'$
East 664.22 feet to an Iron Pin on South Line of Geo. Trout; thence North $70^{\circ} 30'$
West along Geo. Trout 270.20 feet to and Iron Pin on Ed McCutcheon Line; thence along
McCutcheon South $9^{\circ} 19'$ East 348.32 feet to Large Oak Tree; thence North $54^{\circ} 03'$
West along McCutcheon 721.48 feet to the center of Township Road 137 the place of
beginning passing an Iron Pin at 700.01 feet containing 19.53 Acres More or Less.

SURVEY & DESCRIPTION


BY:

OFFICE COPY
NOT RECORDABLE
REGISTERED SURVEYOR NO. 5410

DECEASED/UNAWARDED
FOR ANNUAL'S SURVEY

By

20-80-30-03-001

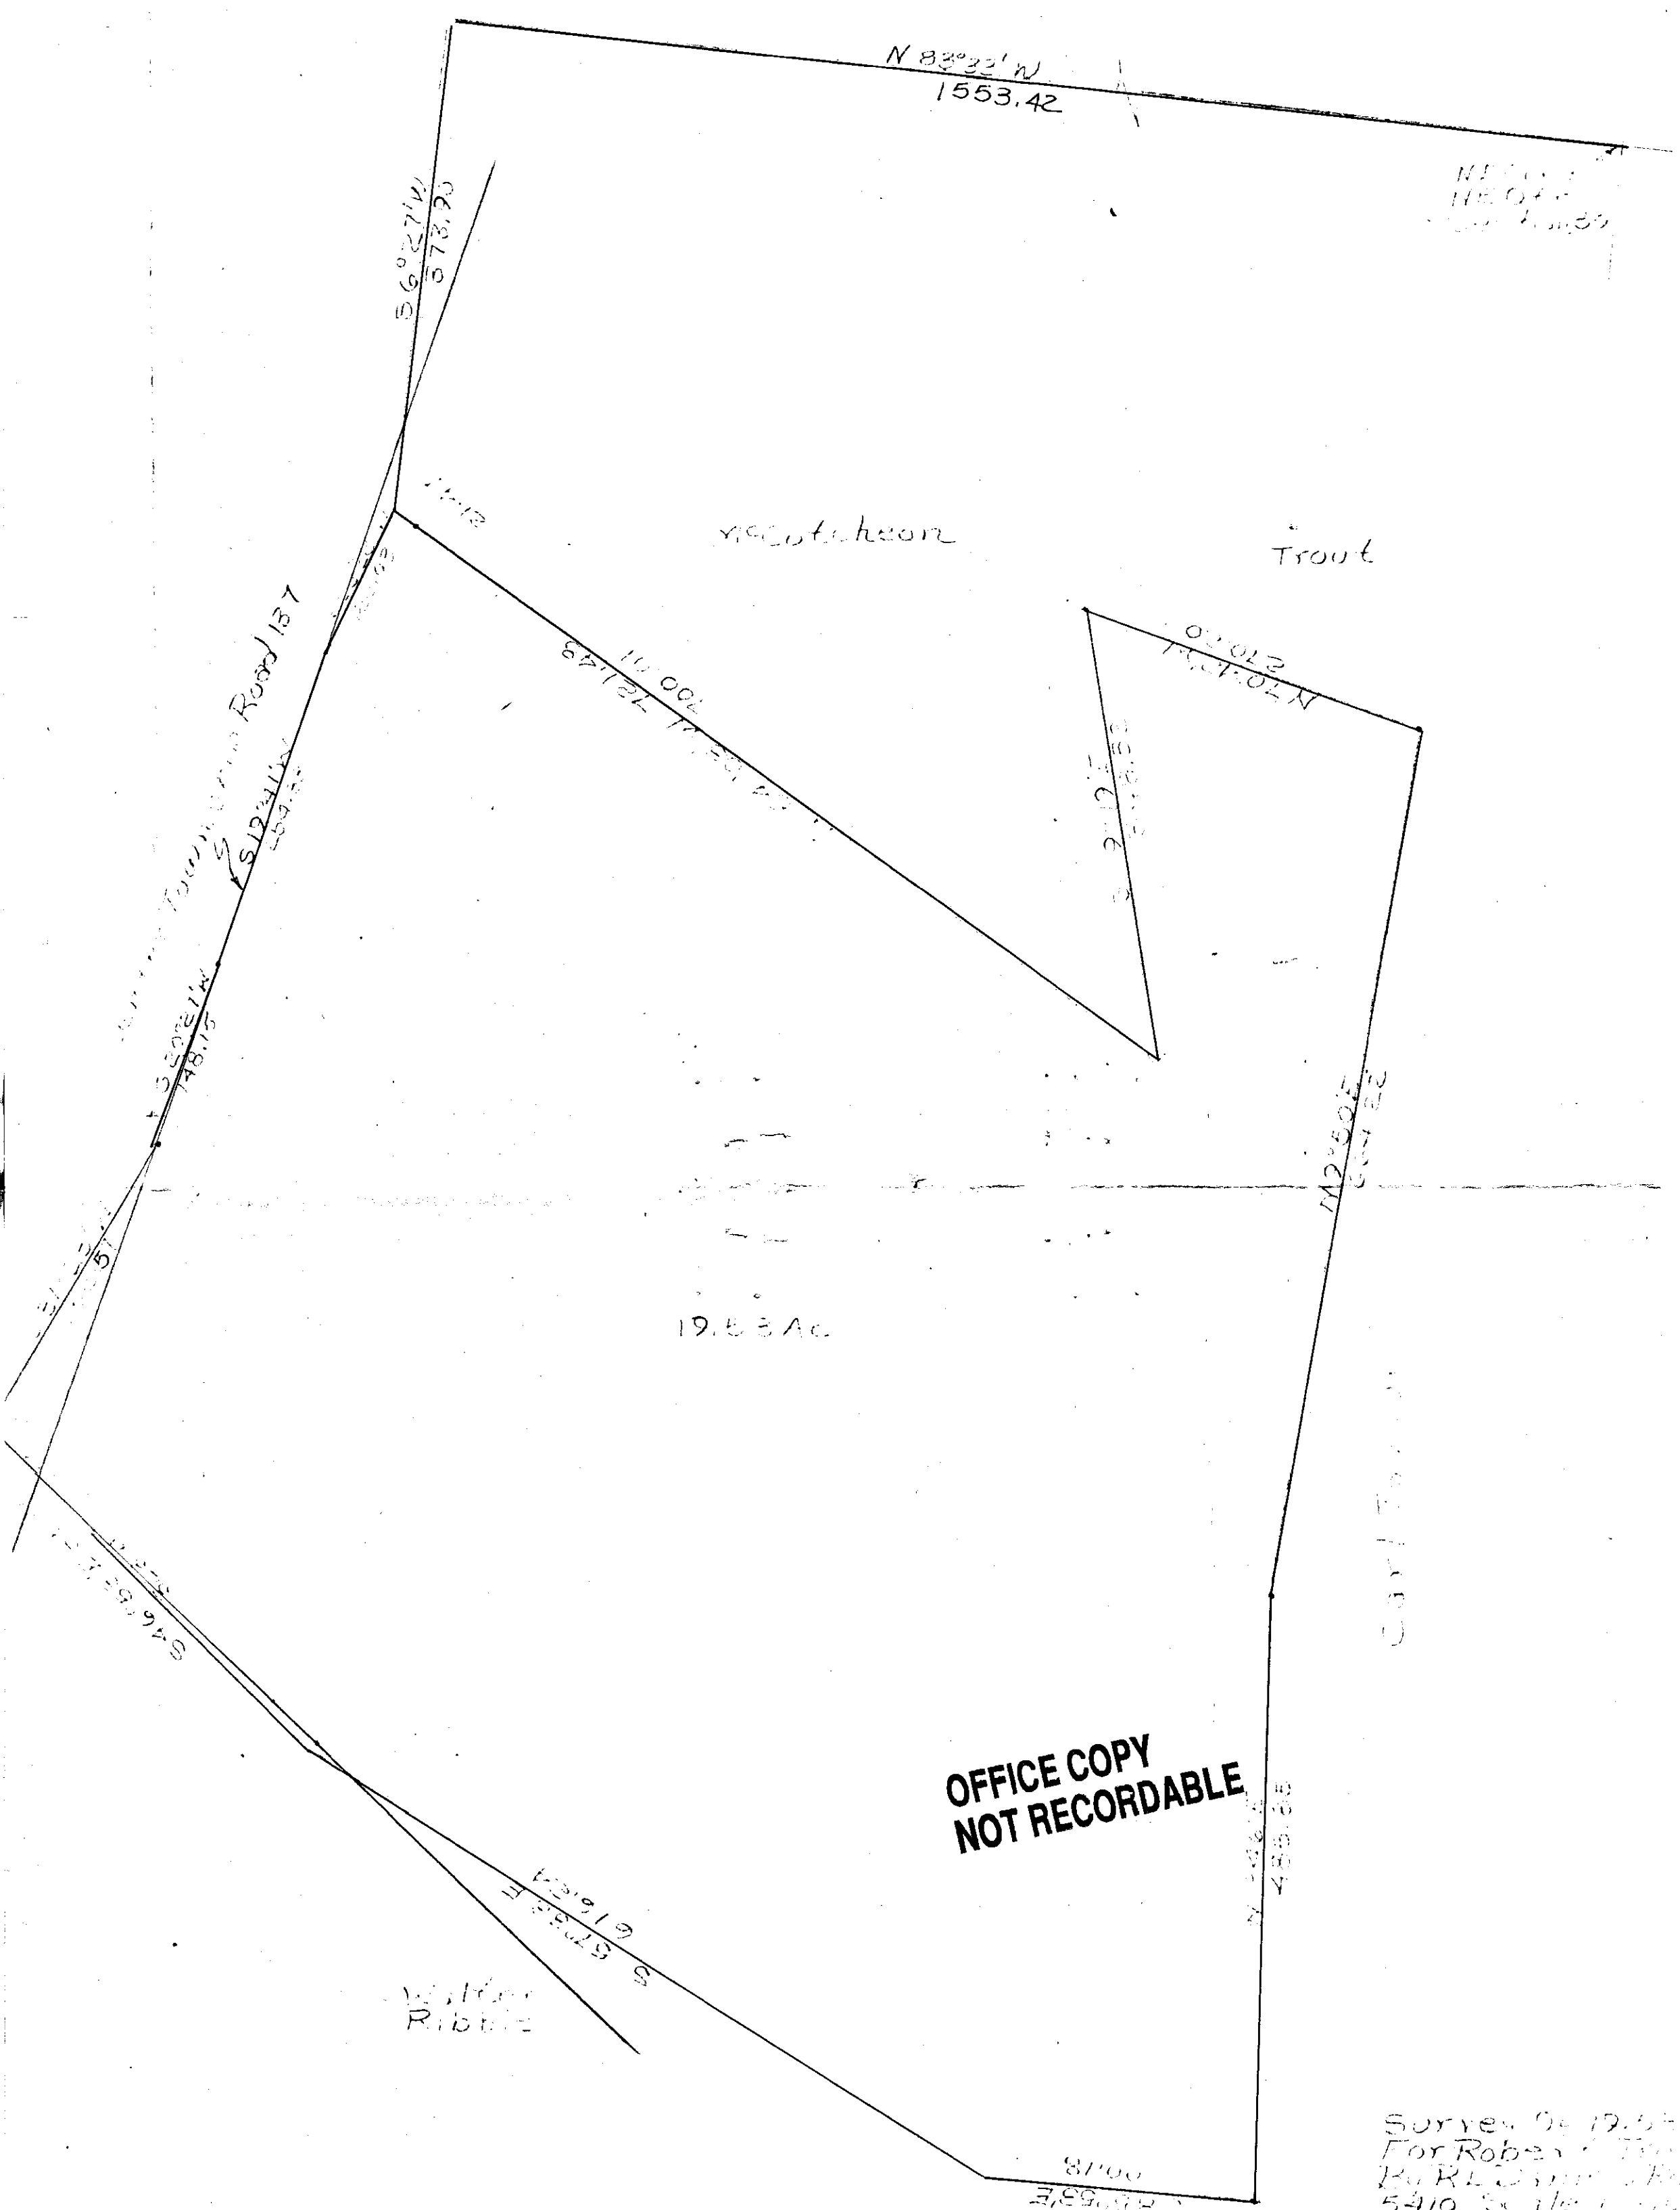

OFFICE COPY
NOT RECORDABLE

Survey of 19.53 Ac.

